



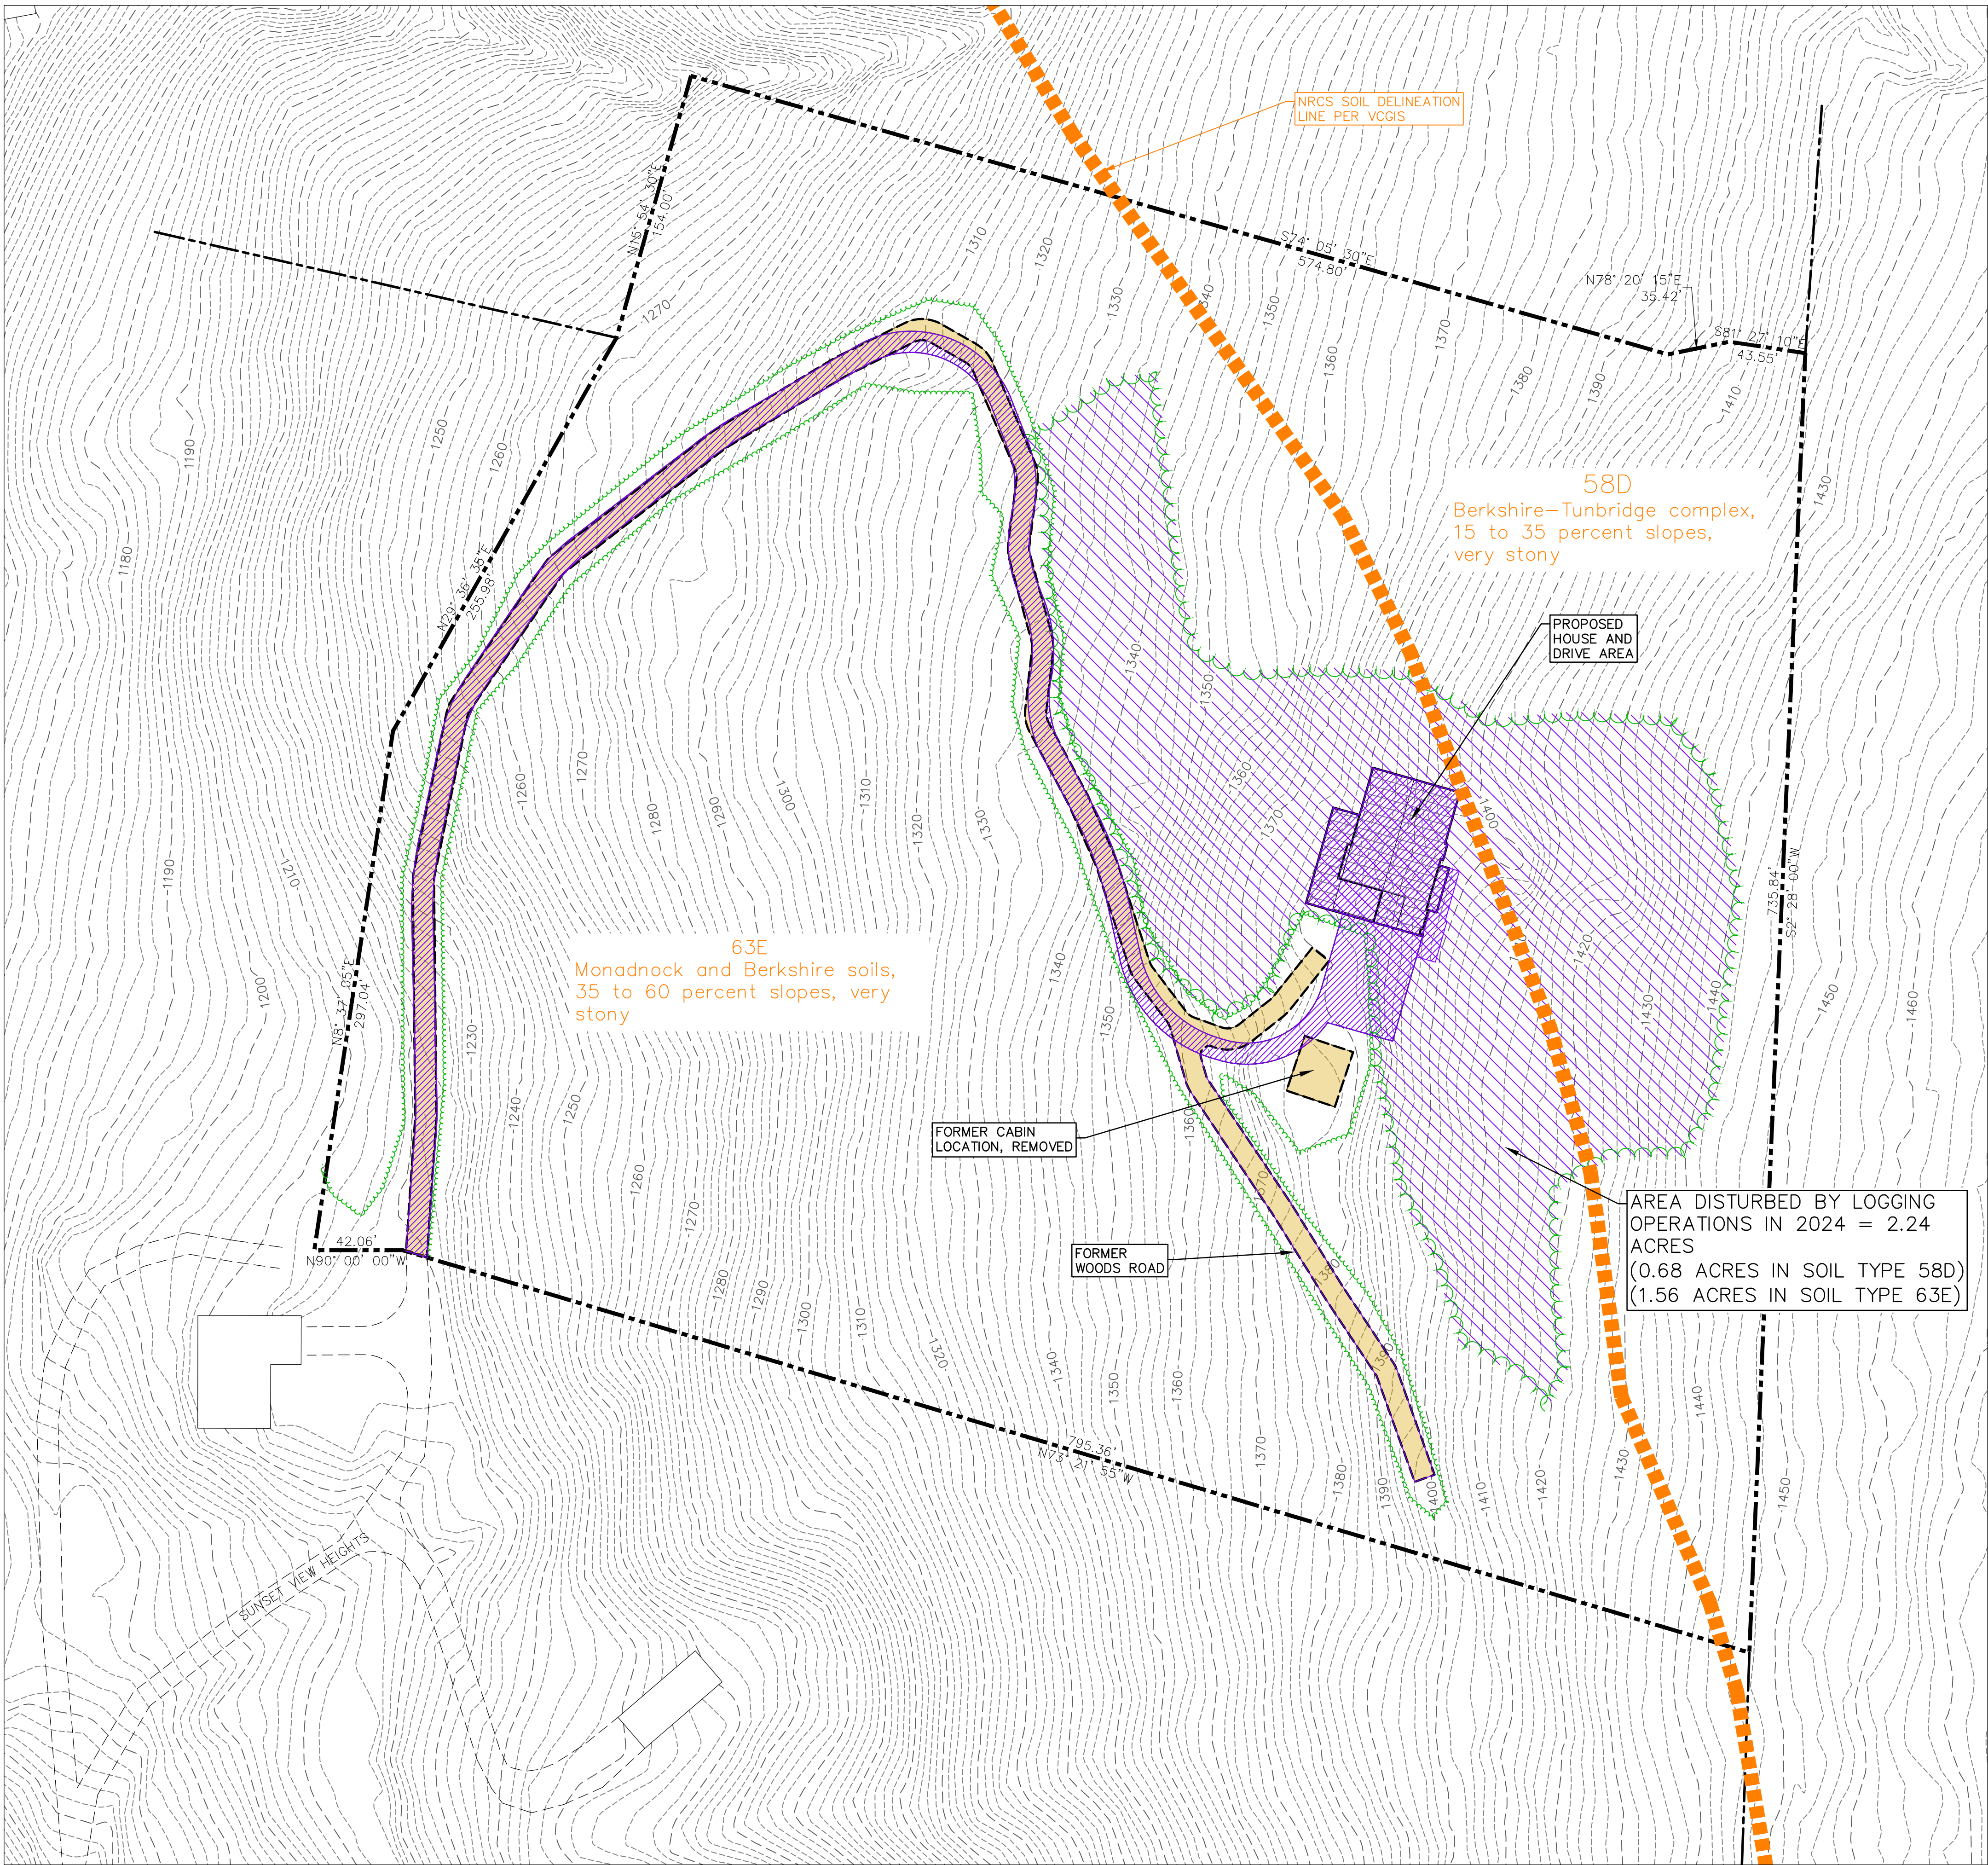

- EXISTING LEGEND:
- PROPERTY LINE
 - GRAVEL DRIVEWAY
 - 2 FOOT CONTOUR
 - APPROXIMATE EARLY CLEARING AREA
 - APPROXIMATE AREA DISTURBED BY LOGGING OPERATIONS
 - APPROXIMATE AREA DISTURBED BY LOGGING OPERATIONS 2024
 - EXISTING DRIVE AREA
 - NEW HOUSE AND DRIVE AREA

NOTES:
1. PROPERTY BOUNDARIES SHOWN ARE FROM A PLAN PREPARED BY WILLIAM G. BROWN, ARCHITECTS TITLED "SCHEMATIC SITE PLAN", WITH REFERENCE TO A SITE PLAN DRAWN FROM SURVEY TAKEN BY: MICHAEL ENGINEERING COMPANY, PLYMOUTH, VERMONT DATED MAY 17, 1988.
2. A TOPOGRAPHIC AND/OR BOUNDARY SURVEY HAS NOT BEEN PERFORMED TO DEVELOP THIS SITE PLAN. THIS PLAN SHOULD NOT BE USED AS A BOUNDARY SURVEY.
3. THIS PLAN IS ONLY INTENDED FOR PERMITTING PURPOSES AND SHOULD NOT BE USED FOR CONSTRUCTION.

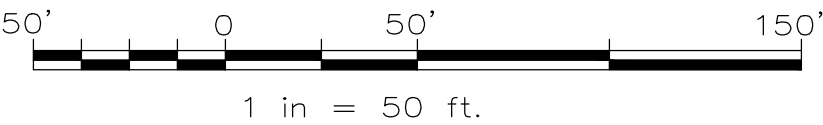

NO.	DATE	DESCRIPTION	BY

LAST RESORT NORTH, LLC	VERMONT
SITE PLAN	
SOILS MAP	

DESIGN BY: TSR	
DRAWN BY: KLK	
DATE: JULY 7, 2026	
SCALE: 1"=50'	
SHEET: SWS-1	LUDLOW.