


PROJECT →

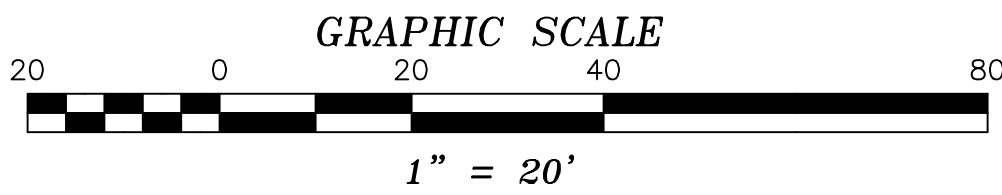

PROPOSED STORMWATER IMPROVEMENTS
LAMOILLE VALLEY UNION
HIGH SCHOOL
ROUTE 100 MORRISVILLE, VERMONT

SCALE: 1" = 20' DATE: 10/12/18 PROJ.# 2018-120B DWG.# 120B1
DRAWN BY: KKKJ CHECKED BY: AT FB/PG: EFB SHEET C1



PO BOX 4413, BURLINGTON, VT (802) 497-2367