


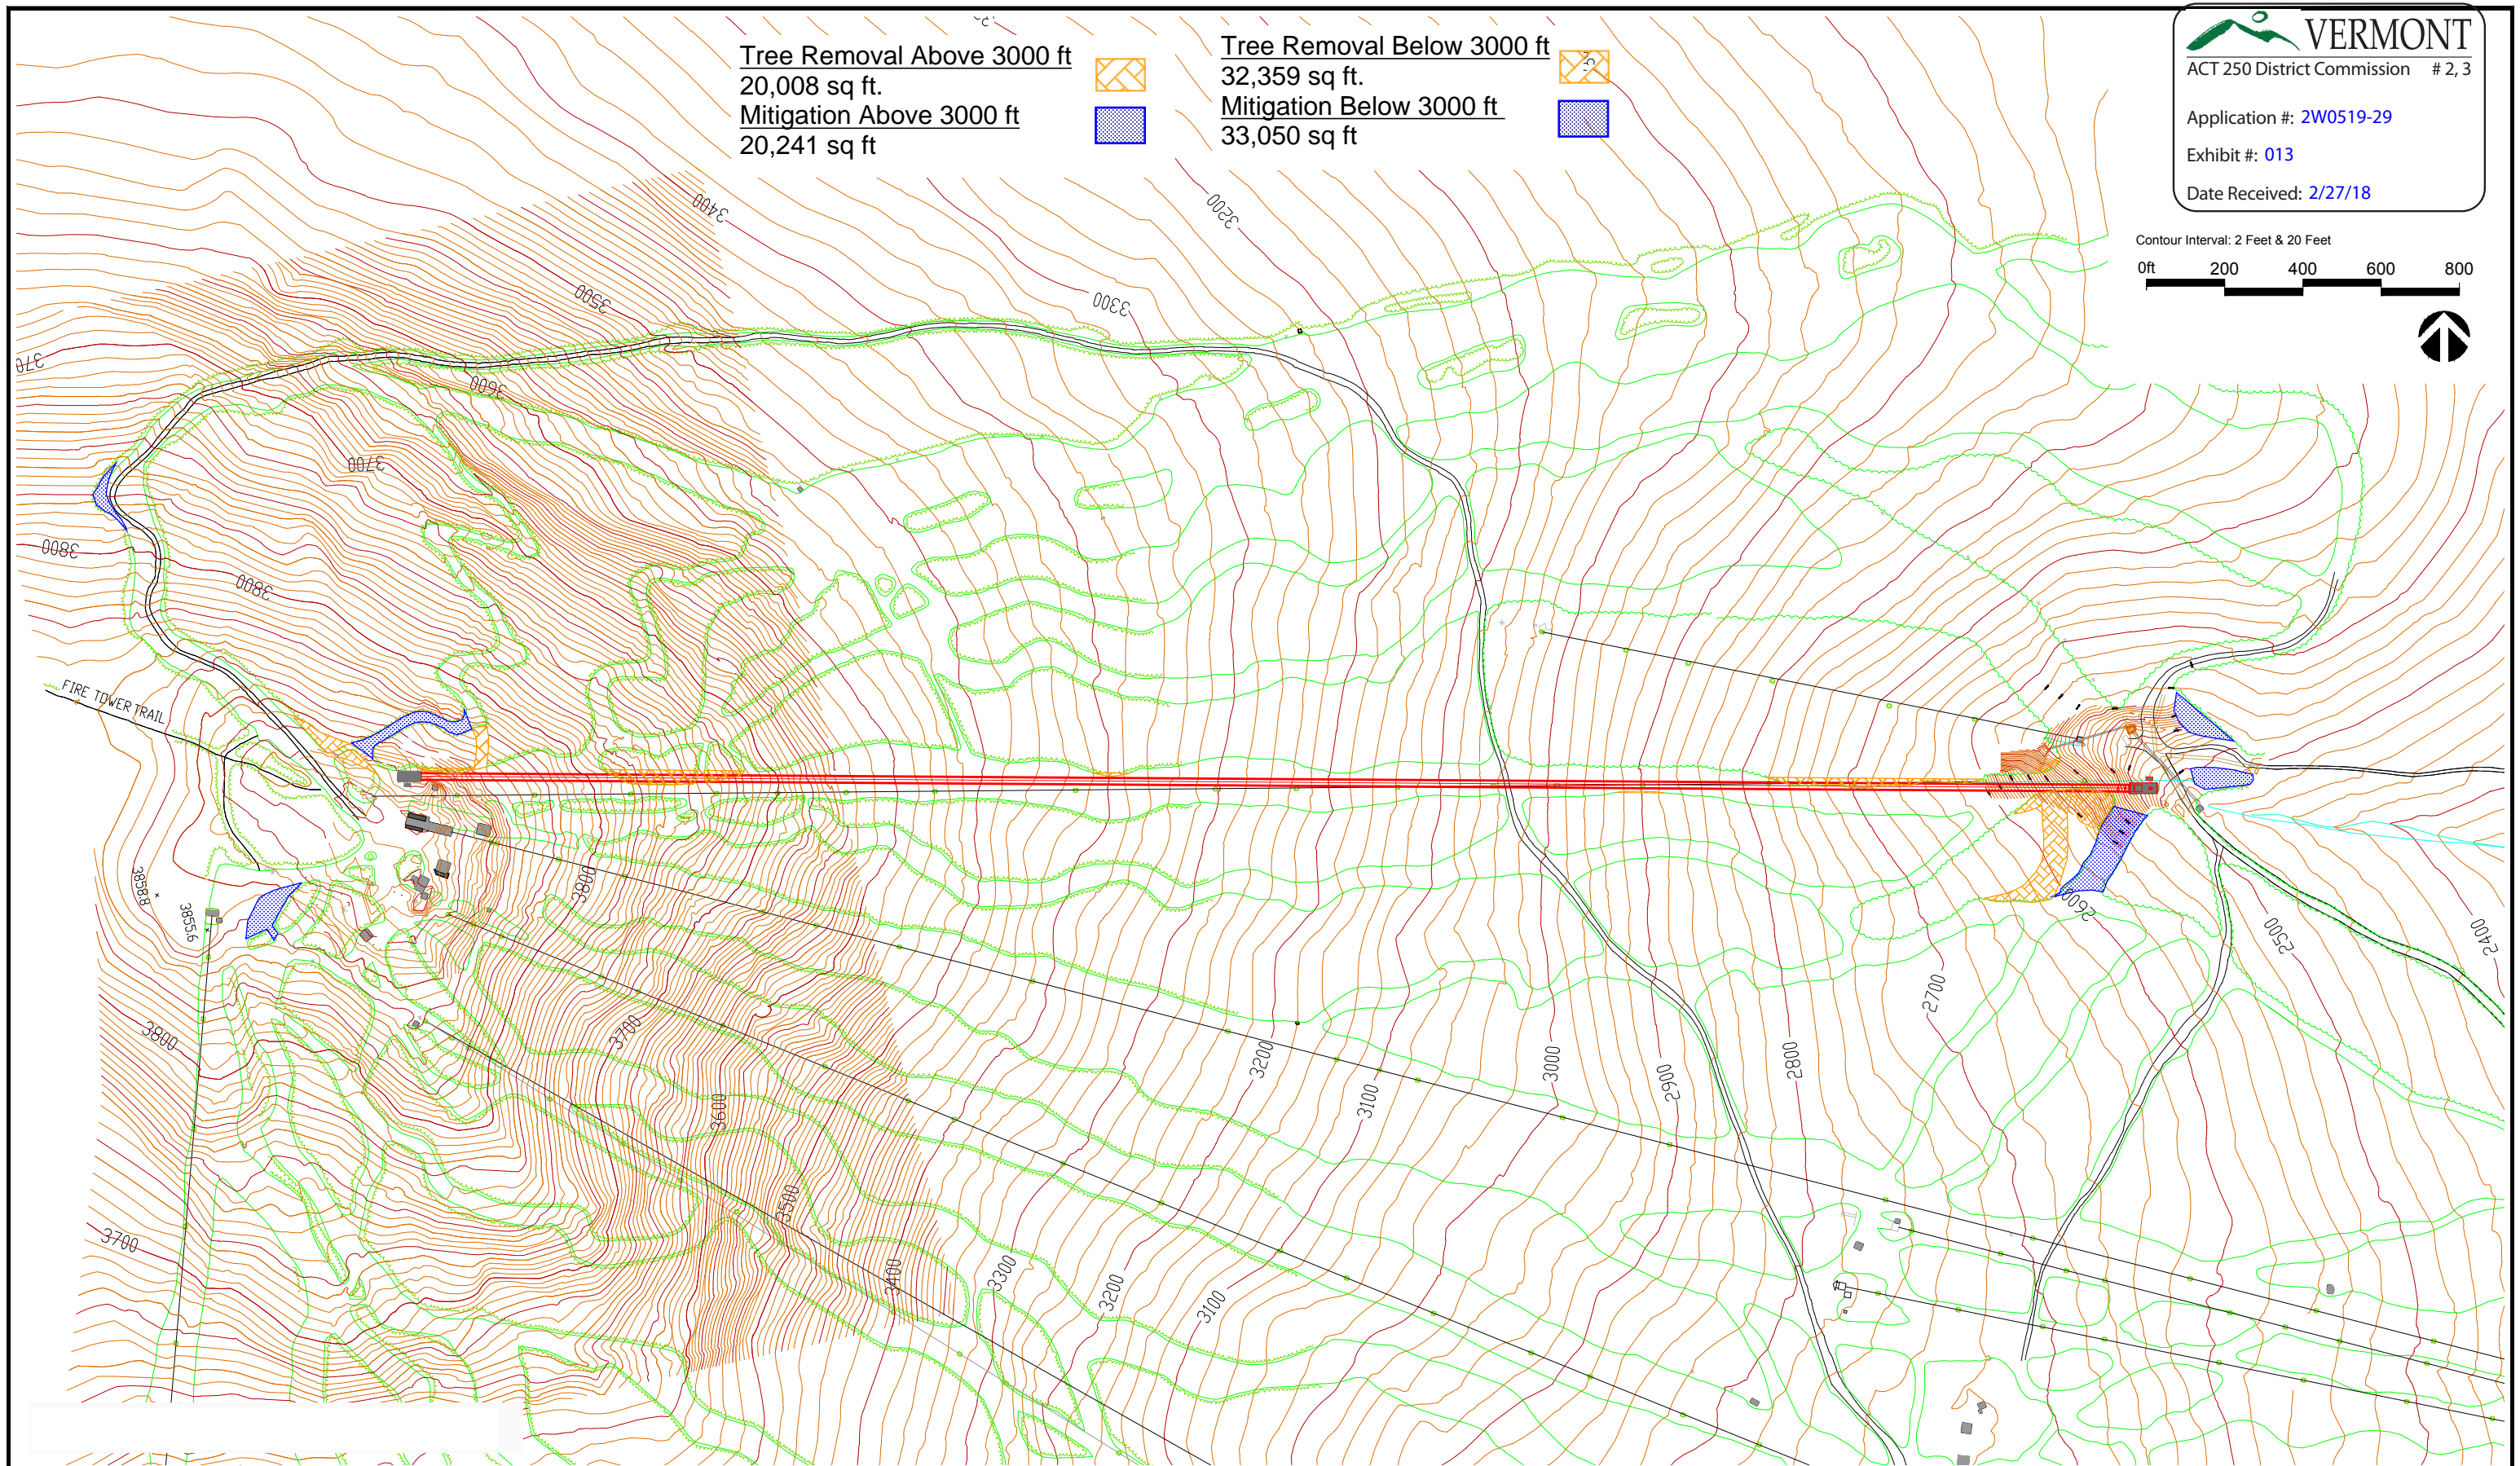

Tree Removal Above 3000 ft
20,008 sq ft.
Mitigation Above 3000 ft
20,241 sq ft



Tree Removal Below 3000 ft
32,359 sq ft.
Mitigation Below 3000 ft
33,050 sq ft



-	-	-	-	-	-	-	-	-	-
No.	Date	Revision	By	No.	Date	Revision	By	No.	Date

Client: Stratton Mountain Resort

Project: Snowbowl Detachable Quad Chair



Designed By: DF

Drawn By: DF

Checked By: -

Date: Feb. 6, 2018

Trail: SNOWBOWL PROPOSED LIFT ALIGNMENT

Tree Removal & Regrowth Plan

File No. 13L

Fig. no. SB/T2

Rev. -