



VERMONT

Vermont Department of Environmental Conservation

Agency of Natural Resources

Watershed Management Division

Barre Regional Office

5 Perry Street, Suite 80

Barre, VT 05641

www.watershedmanagement.vt.gov

[phone] 802-476-0190

[fax] 802-476-0131

[cell] 802-279-1143

AUTHORIZATION TO CONDUCT STREAM ALTERATION ACTIVITIES

Pursuant to Section C.2.2 of the VT Stream Alteration General Permit (Reporting activities not requiring an application)

Project Number: SA-03-104-2015

Applicant Name: Town of Woodbury

Mailing Address: P.O. Box 10 Woodbury VT Phone: 802-456-7051

Project Location: TH46, Nelson Pond Road Email: townofwoodbury@comcast.net

The Secretary of the Vermont Agency of Natural Resources (VT ANR) has determined that:

- 1. This project authorizes the replacement of an old stone box with a new 14' x 7' concrete box, buried 18" and infilled.
2. The proposed activity is eligible for coverage under the VT ANR Stream Alteration General Permit.
3. The proposed activity will meet the terms and conditions of the General Permit provided:
a) The project will be completed and approved as shown on the plan dated 1/2015, prepared by Doug Newton, and approved by the Vermont Agency of Natural Resources.
b) The project will not adversely affect the public safety by increasing flood hazards.
c) The project will not significantly damage fish life or wildlife.
d) The project will not significantly damage the rights of riparian owners.
e) The project will not obstruct the movement of aquatic life indigenous to the waterbody beyond the actual duration of construction.
f) The project is conducted in a manner which minimizes or avoids any discharge of sediment or other pollutants to surface waters in violation of the VT Water Quality Standards.
g) The River Management Engineer is notified by phone or email when construction begins and when the project is complete.
h) A final construction inspection is required for all culvert and bridge projects.
i) In-stream working dates are from July 1st through October 1st; any in-stream work outside these dates will require an Individual Stream Alteration Permit authorization by the River Management Engineer.
j) This authorization has been posted for three days public comment. This authorization constitutes final approval.
k) Additional Conditions for this project: JARON BORG WILL BE THE ANR CONTACT FOR THIS PROJECT DURING CONSTRUCTION. PHONE # - 802-371-8342

If there are any changes in the project plan or deviation in construction from the plan, the Permittee must notify the River Management Engineer immediately.

If the project is constructed as you have described, as shown on the above referenced approved plans and according to the above conditions, there is no reason to expect any violation of Vermont Water Quality Standards.

David K. Mears, Commissioner
Department of Environmental Conservation


by: Patrick J. Ross, P.E. dated: 1-26-2015
Patrick Ross, P.E., River Management Engineer

APPROVAL  
WATERSHED MANAGEMENT DIVISION


DATE 1-26-2015

BY Patrick Ross, P.E.

THIS APPROVAL IS SUBJECT TO THE TERMS AND CONDITIONS OF STREAM ALTERATION PERMIT # SA-03-117-2005 ISSUED HEREWITH

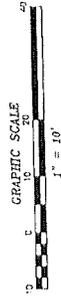


SEE SHEET  
END PROJECT

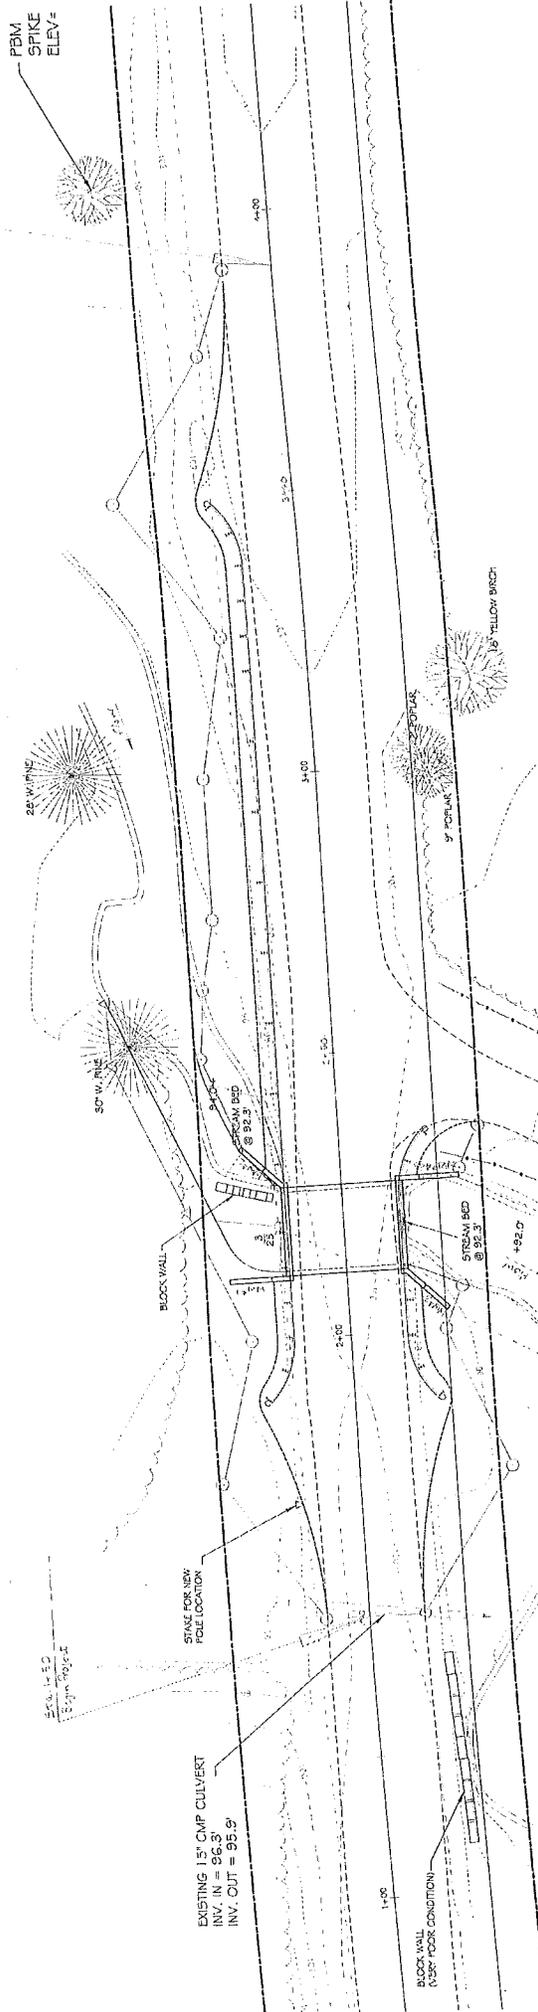


Woodbury  
TH46, Nelson Pond Rd  
New 14'-0" x 7'-0" RCB  
Buried 1'-6" with EI  
(infill material).

PLANS BY: DOUG NEWTON  
1/2015

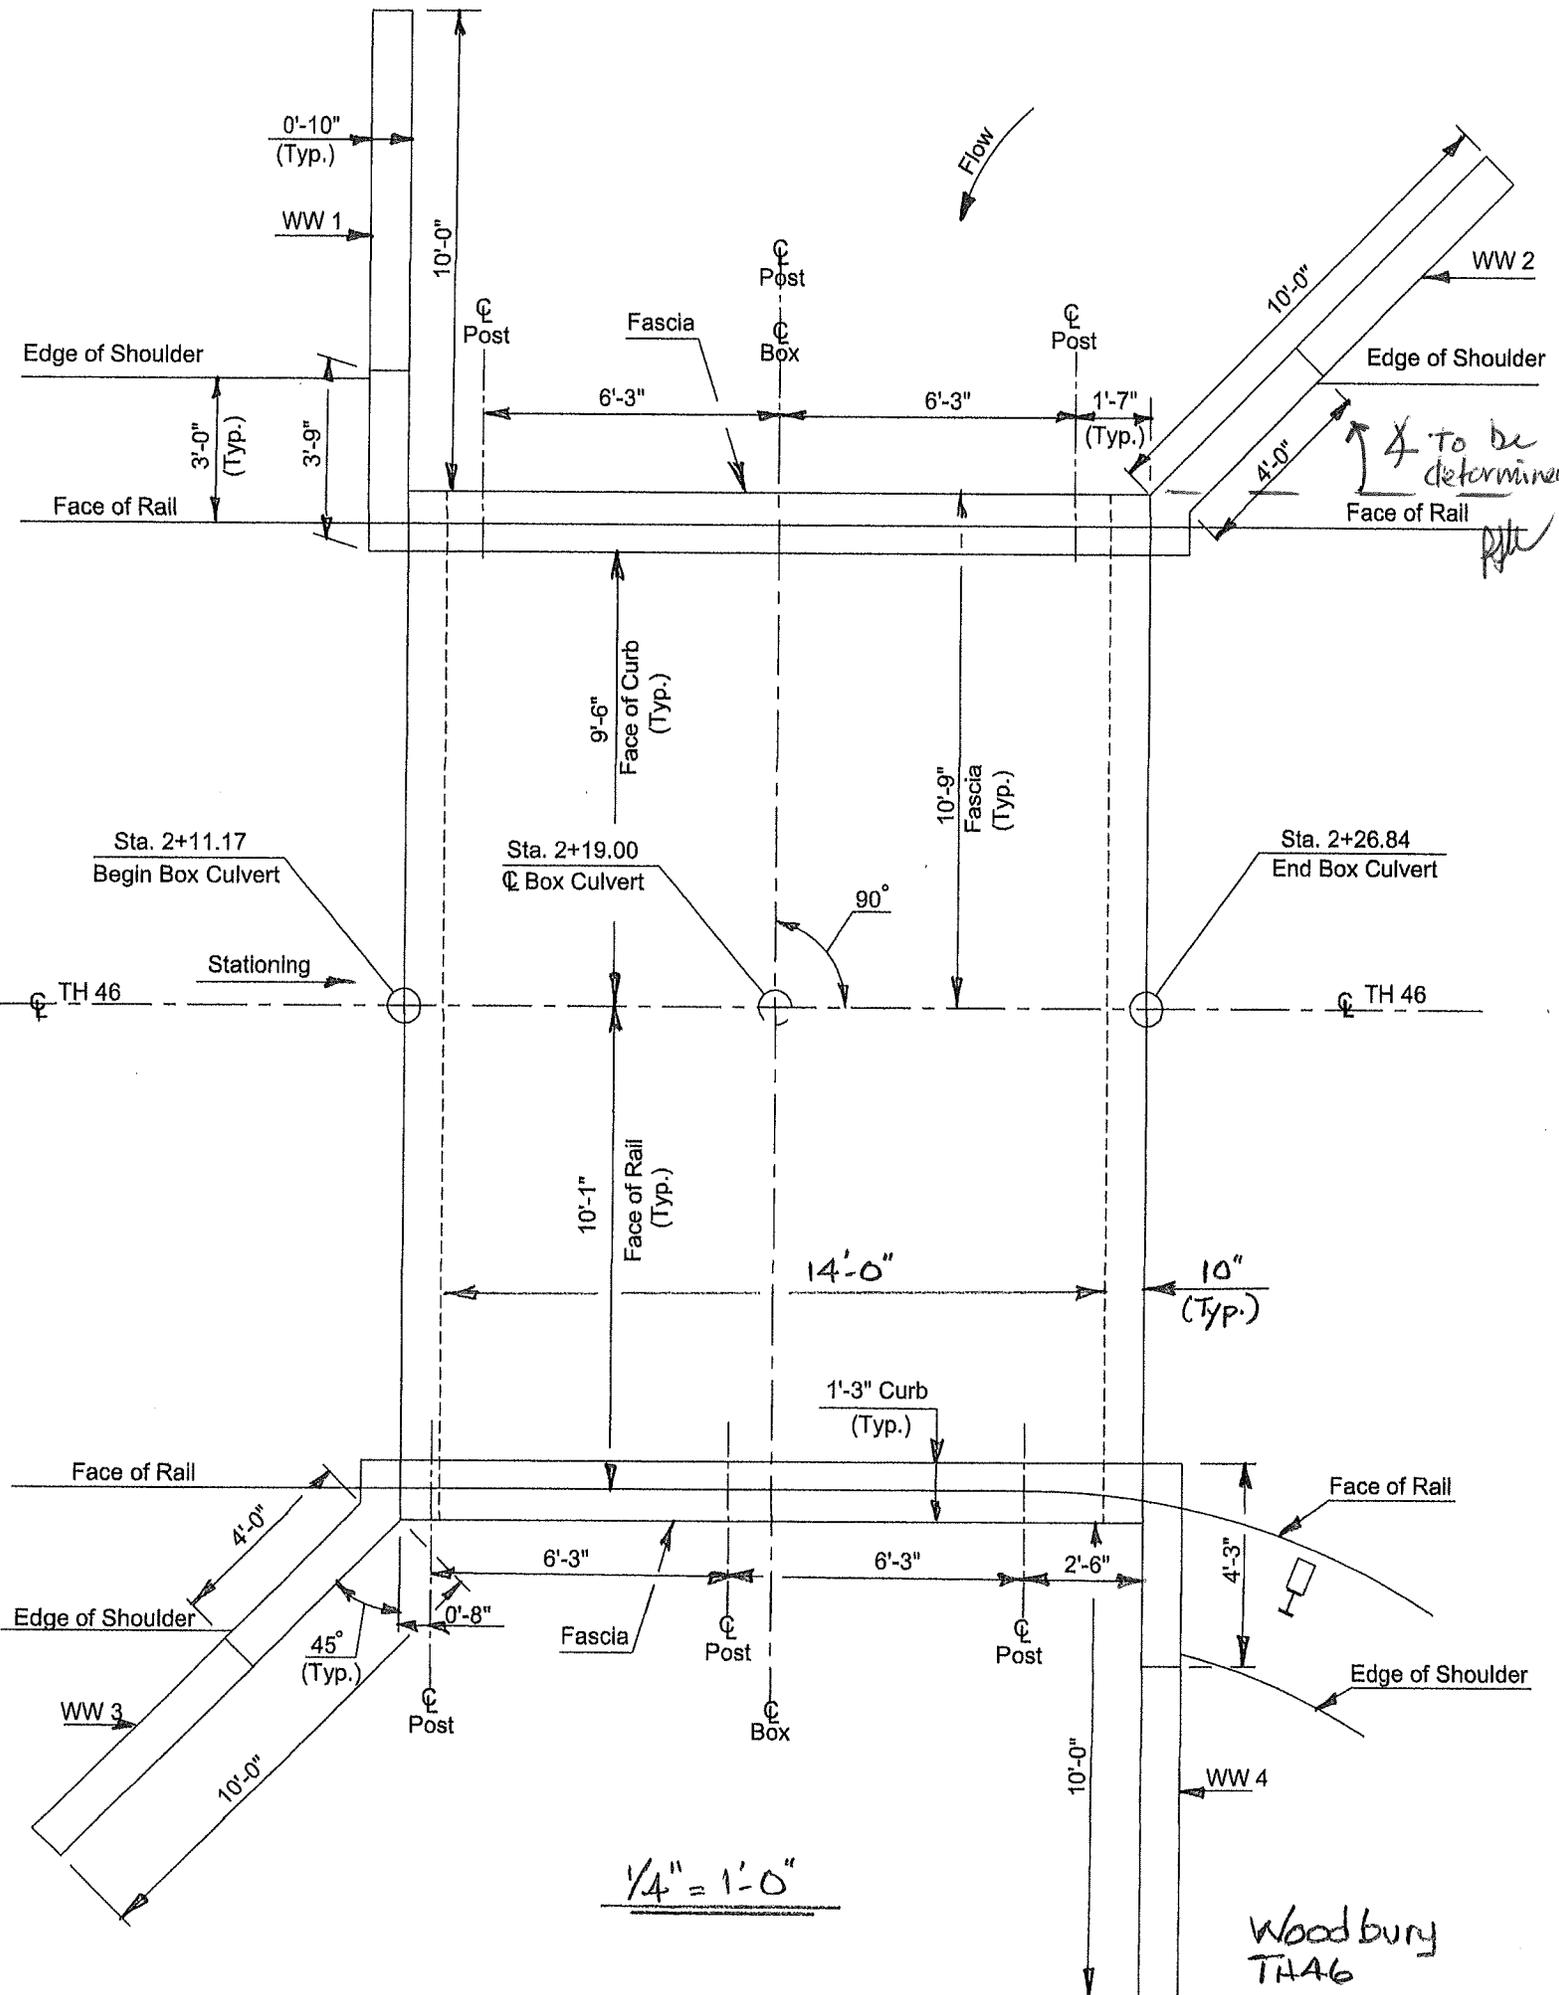

1/4" = 1'-0"

Woodbury  
TH46

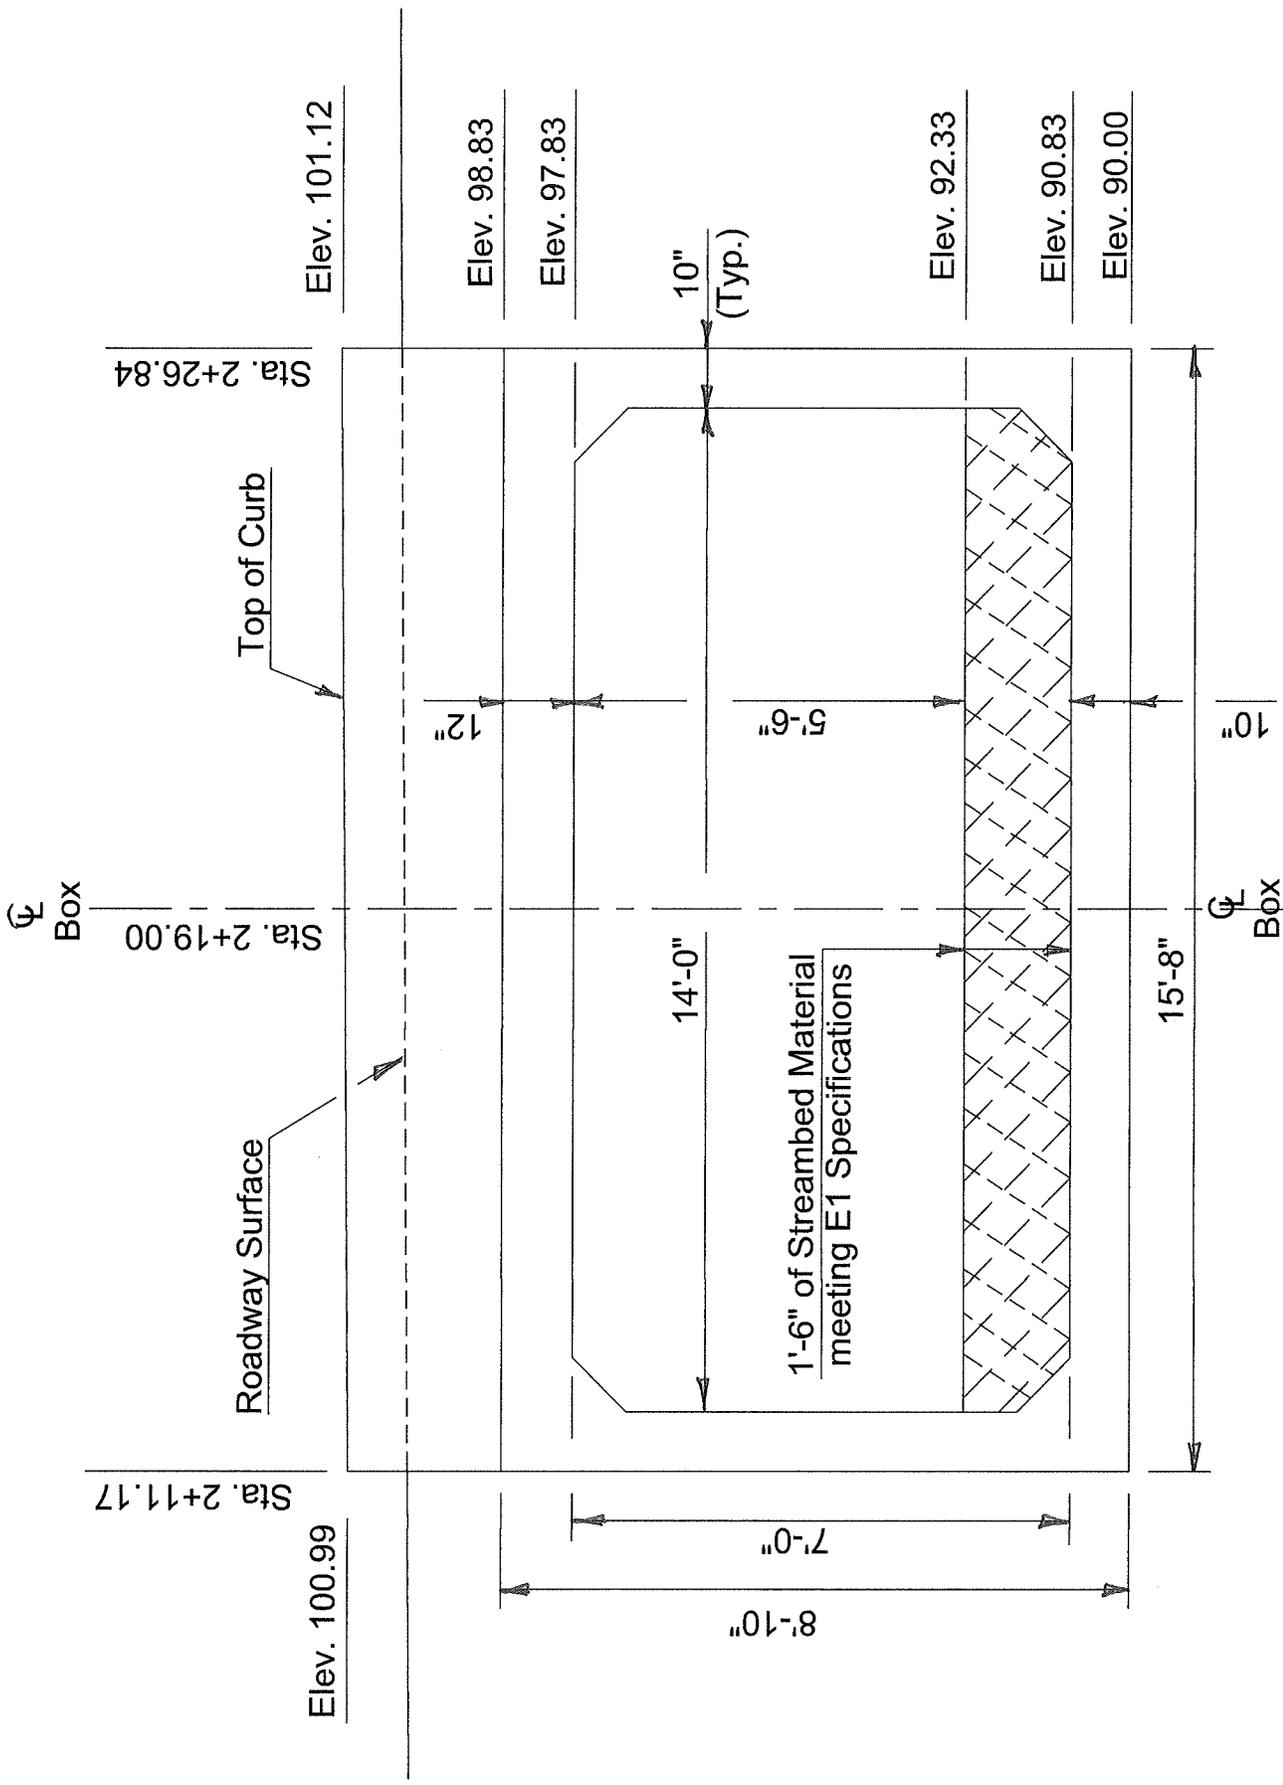

(Looking Upstream)

$$\frac{3}{8}'' = 1'-0''$$

Woodbury  
TH46