


Handwritten initials or signature in the top left corner.

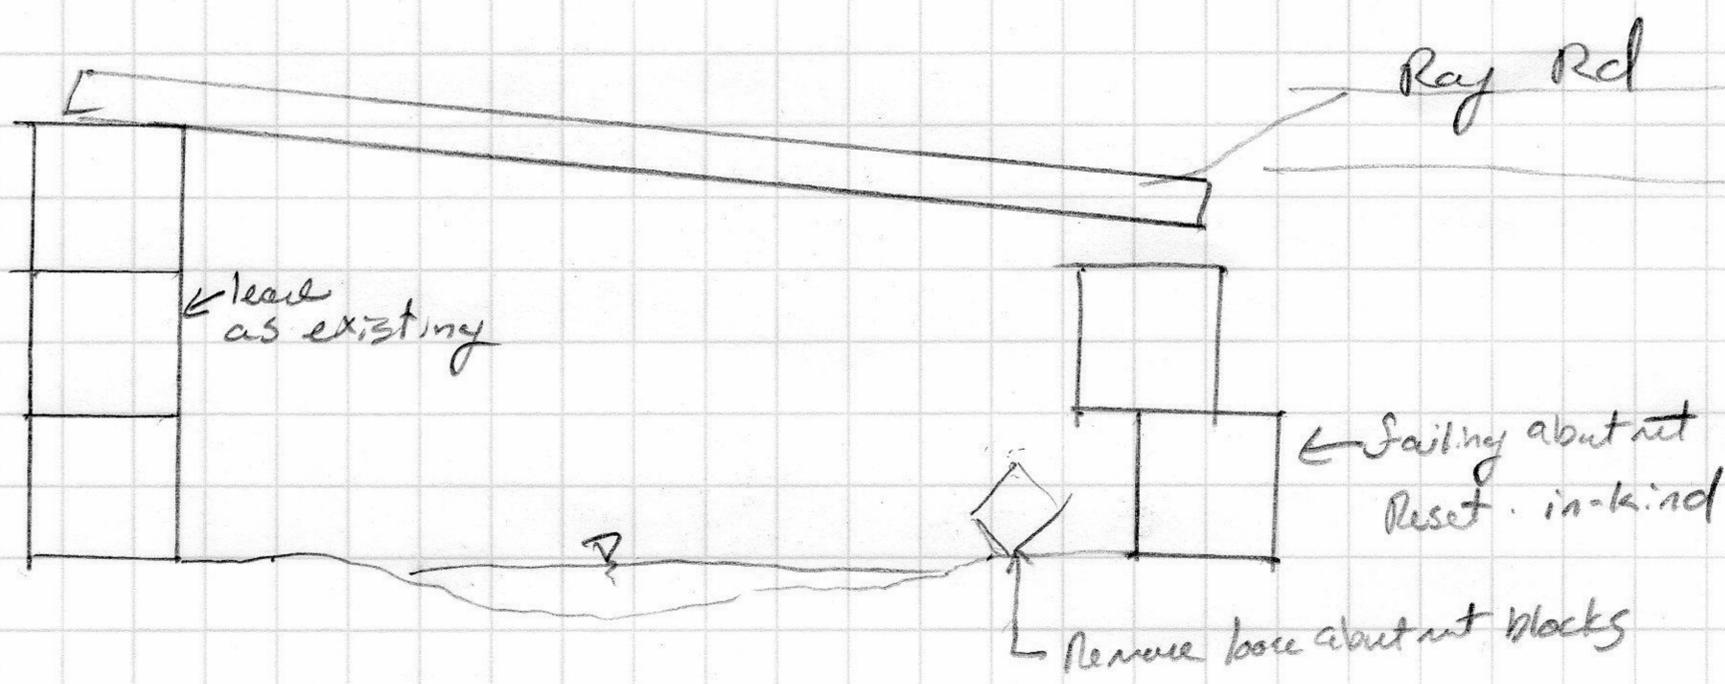

X-Section  
N.T.S.

**APPROVAL**

**WATERSHED MANAGEMENT DIVISION**

DATE 6/9/2015

BY [Signature]

THIS APPROVAL IS SUBJECT TO THE TERMS  
AND CONDITIONS OF STREAM ALTERATION  
PERMIT # SA-06-35-2015 ISSUED HEREWITH