



Vermont Department of Environmental Conservation
 Watershed Management Division
 1 National Life Drive, Main 2
 Montpelier VT 05620-3522
 www.watershedmanagement.vt.gov

Agency of Natural Resources

[phone] 802-828-1535
 [fax] 802-828-1544

AUTHORIZATION TO CONDUCT NEXT FLOOD MEASURES
 Pursuant to Section F of the Vermont Stream Alteration General Permit

Project Number: SA-06- 45 -2015
 Applicant Name: Wild Turkey Properties Phone: (802) 767-4800
 Mailing Address: 482 So. Main St., Rochester, VT 05767
 Project Location: " " " " " " " " (43.8674, -72.8086)
 Email: wildturk@sauer.net , krickat@trfellows.com

The Secretary of the Vermont Agency of Natural Resources (VT ANR) has determined that:

1. This project authorizes Removal of a 120'x3' (LxH) existing berm on
Nason Brook in the town of Rochester
2. The proposed activity is eligible for coverage under the VT ANR Stream Alteration General Permit – Next Flood Measures.
3. The proposed activity will meet the terms and conditions of Section F of the General Permit provided:
 - a) The project will be completed and approved as shown on the plan dated 7/29/2015, prepared by T.R. Fellows Engrs, and approved by the Vermont Agency of Natural Resources.
 - b) The project is proportional to the threat and conditioned to cease when the threat to life or to improved property has ended.
 - c) The project will not result in a threat to life, public health or safety.
 - d) The project will meet the standards detailed in subsection E.2.1 and E.2.2 of the General Permit.
 - e) The project will meet Stream Alteration Standards to the greatest extent possible.
 - f) A pre-construction meeting is held between the contractor, owner/applicant, and the ANR River Management Engineer.
 - g) The River Management Engineer is notified by phone or email when construction begins and when the project is complete.

If there are any changes in the project plan or deviation in construction from the plan, the Permittee must notify the River Management Engineer immediately.

If the project is constructed as you have described, as shown on the above referenced approved plans and according to the above conditions, there is no reason to expect any violation of Vermont Water Quality Standards.

Signed this 13th day of August, 2015
 David K. Mears, Commissioner
 Department of Environmental Conservation

This permit expires October 1, 2015.



by: Jaron Borg
 Jaron Borg, River Management Engineer

APPROVAL
WATERSHED MANAGEMENT DIVISION

DATE 08/13/2015

BY [Signature]
THIS APPROVAL IS SUBJECT TO THE TERMS
AND CONDITIONS OF STREAM ALTERATION
PERMIT # SA-0645-2015 ISSUED HEREWITH

VT Rt 100

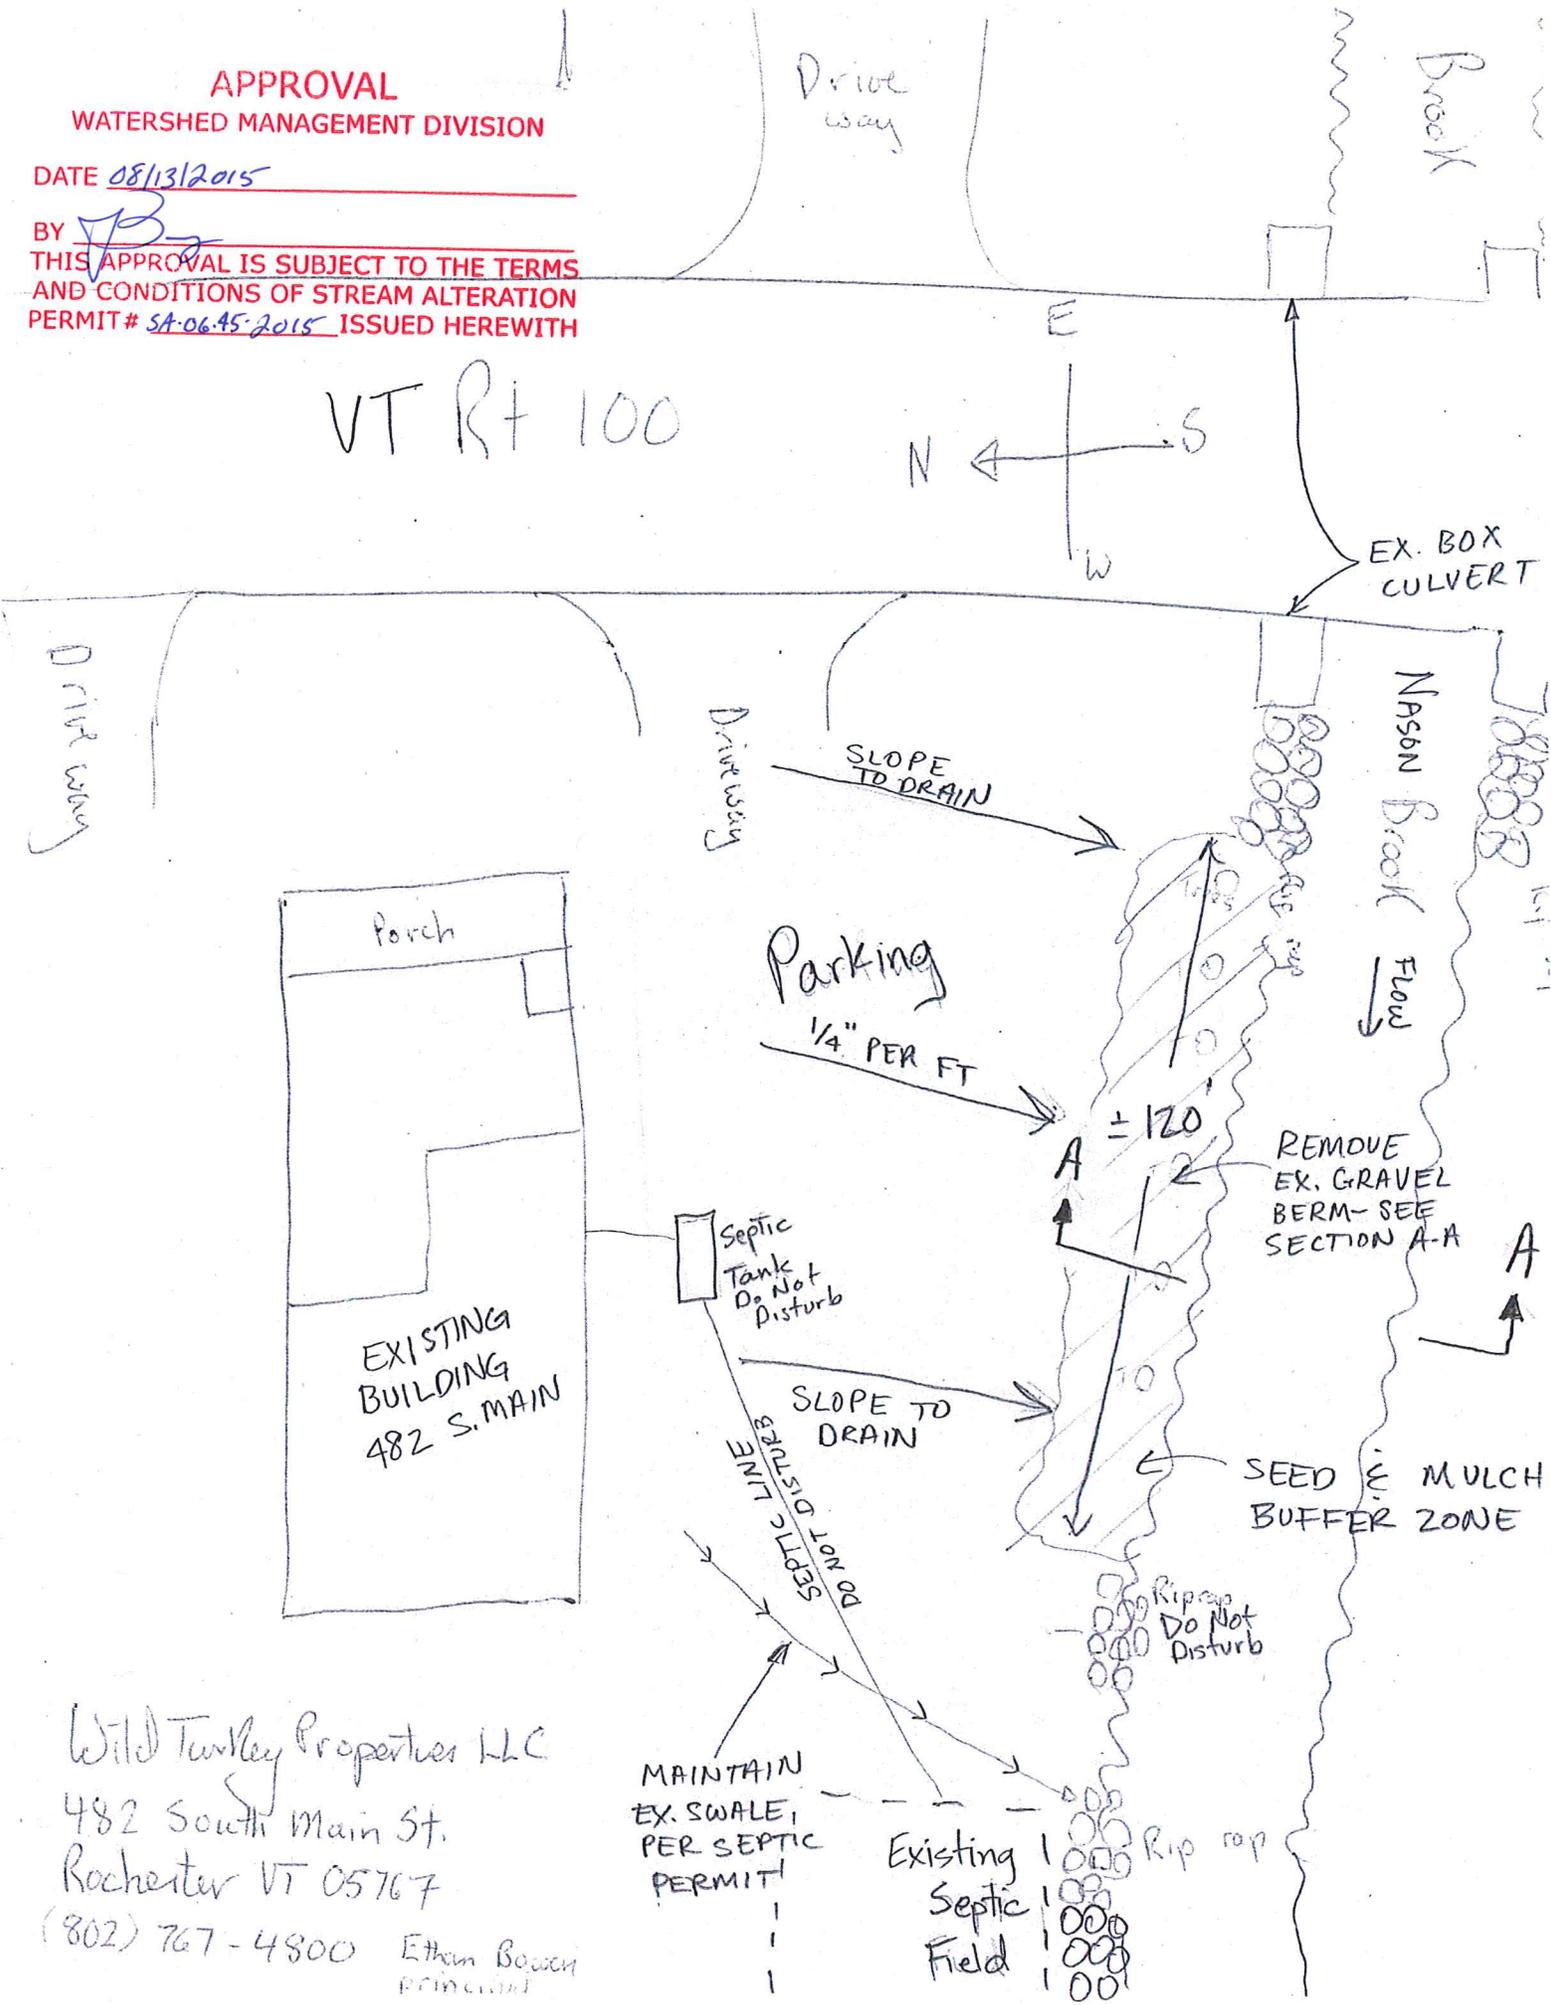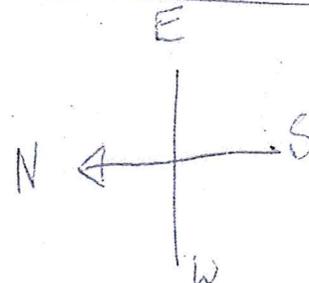

Wild Turkey Properties LLC
482 South Main St.
Rochester VT 05767
(802) 767-4800
Ethan Bowen
Principal

APPROVAL

WATERSHED MANAGEMENT DIVISION

NASON BROOK CROSS SECTION A-A

DATE 08/13/2015

@ 482 South Main St. Rochester, VT

BY [Signature]
THIS APPROVAL IS SUBJECT TO THE TERMS AND CONDITIONS OF STREAM ALTERATION PERMIT # 51-06-15-2015 ISSUED HEREWITH

← DO NOT REMOVE HEALTHY TREES

REMOVE EXISTING GRAVEL BERM (FROM HURRICANE IRENE) & SLOPE TO DRAIN FROM PARKING AREA

SLOPE 1/4" PER FT

EXISTING SOUTHERLY BANK & SMALL BERM

DO NOT DISTURB BELOW ORIGINAL "PRE-IRENE" TOP OF BANK

SEED & MULCH RIPARIAN BUFFER ZONE ±4'-6' WIDE

BANKFULL
OHW

APPROX CHANNEL BOTTOM

EXISTING PARKING AREA
REGRADE TO DRAIN AS REQ'D *

NOT TO SCALE - SCHEMATIC ONLY

* PROPOSED DRAINAGE FROM PARKING AREA TO NASON BROOK SHALL BE NON-CONCENTRATED "SHEET FLOW" THROUGH GRASSY INFILTRATION RIPARIAN BUFFER ZONE

T.R. FELLOWS ENGINEERING
7/29/15