



Vermont Department of Environmental Conservation

Agency of Natural Resources

Watershed Management Division
1 National Life Drive, Main 2
Montpelier VT 05620-3522
www.watershedmanagement.vt.gov

[phone] 802-828-1535
[fax] 802-828-1544

AUTHORIZATION TO CONDUCT STREAM ALTERATION ACTIVITIES

Pursuant to Section C.2.2 of the VT Stream Alteration General Permit (Reporting activities not requiring an application)

Project Number: SA-06- 47 -2015

Applicant Name: Town of Calais

Mailing Address: 3120 Pekin Brook Road, E. Calais, VT 05650 Phone: (802) 456-8720

Project Location Center Rd., Calais, VT (44.3290 -72.5031) Email: Calais.townclerk@gmail.com

The Secretary of the Vermont Agency of Natural Resources (VT ANR) has determined that:

1. This project authorizes Replacement of 5' CMP with a 14'10" x 4'10" (WXH) aluminum Box Culvert
2. The proposed activity is eligible for coverage under the VT ANR Stream Alteration General Permit.
3. The proposed activity will meet the terms and conditions of the General Permit provided:
 - a) The project will be completed and approved as shown on the plan dated 08/24/2015, prepared by Newton Technical Services, and approved by the Vermont Agency of Natural Resources.
 - b) The project will not adversely affect the public safety by increasing flood hazards.
 - c) The project will not significantly damage fish life or wildlife.
 - d) The project will not significantly damage the rights of riparian owners.
 - e) The project will not obstruct the movement of aquatic life indigenous to the waterbody beyond the actual duration of construction.
 - f) The project is conducted in a manner which minimizes or avoids any discharge of sediment or other pollutants to surface waters in violation of the VT Water Quality Standards.
 - g) The ANR River Management Engineer is notified by phone or email when construction begins and when the project is complete.
 - h) In-stream working dates for all GP activities are from July 1st through October 1st; any in-stream work outside these dates will require an Individual Stream Alteration Permit authorization by the River Management Engineer.
 - i) This authorization has been posted for three days public comment. This authorization constitutes final approval.


If there are any changes in the project plan or deviation in construction from the plan, the Permittee must notify the River Management Engineer immediately.


If the project is constructed as you have described, as shown on the above referenced approved plans and according to the above conditions, there is no reason to expect any violation of Vermont Water Quality Standards.

Signed this 24th day of August, 2015
David K. Mears, Commissioner

This permit expires October 1, 2015.

Department of Environmental Conservation

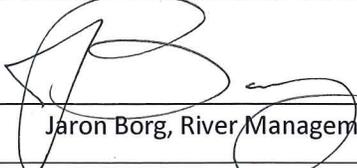by: 
Jaron Borg, River Management Engineer

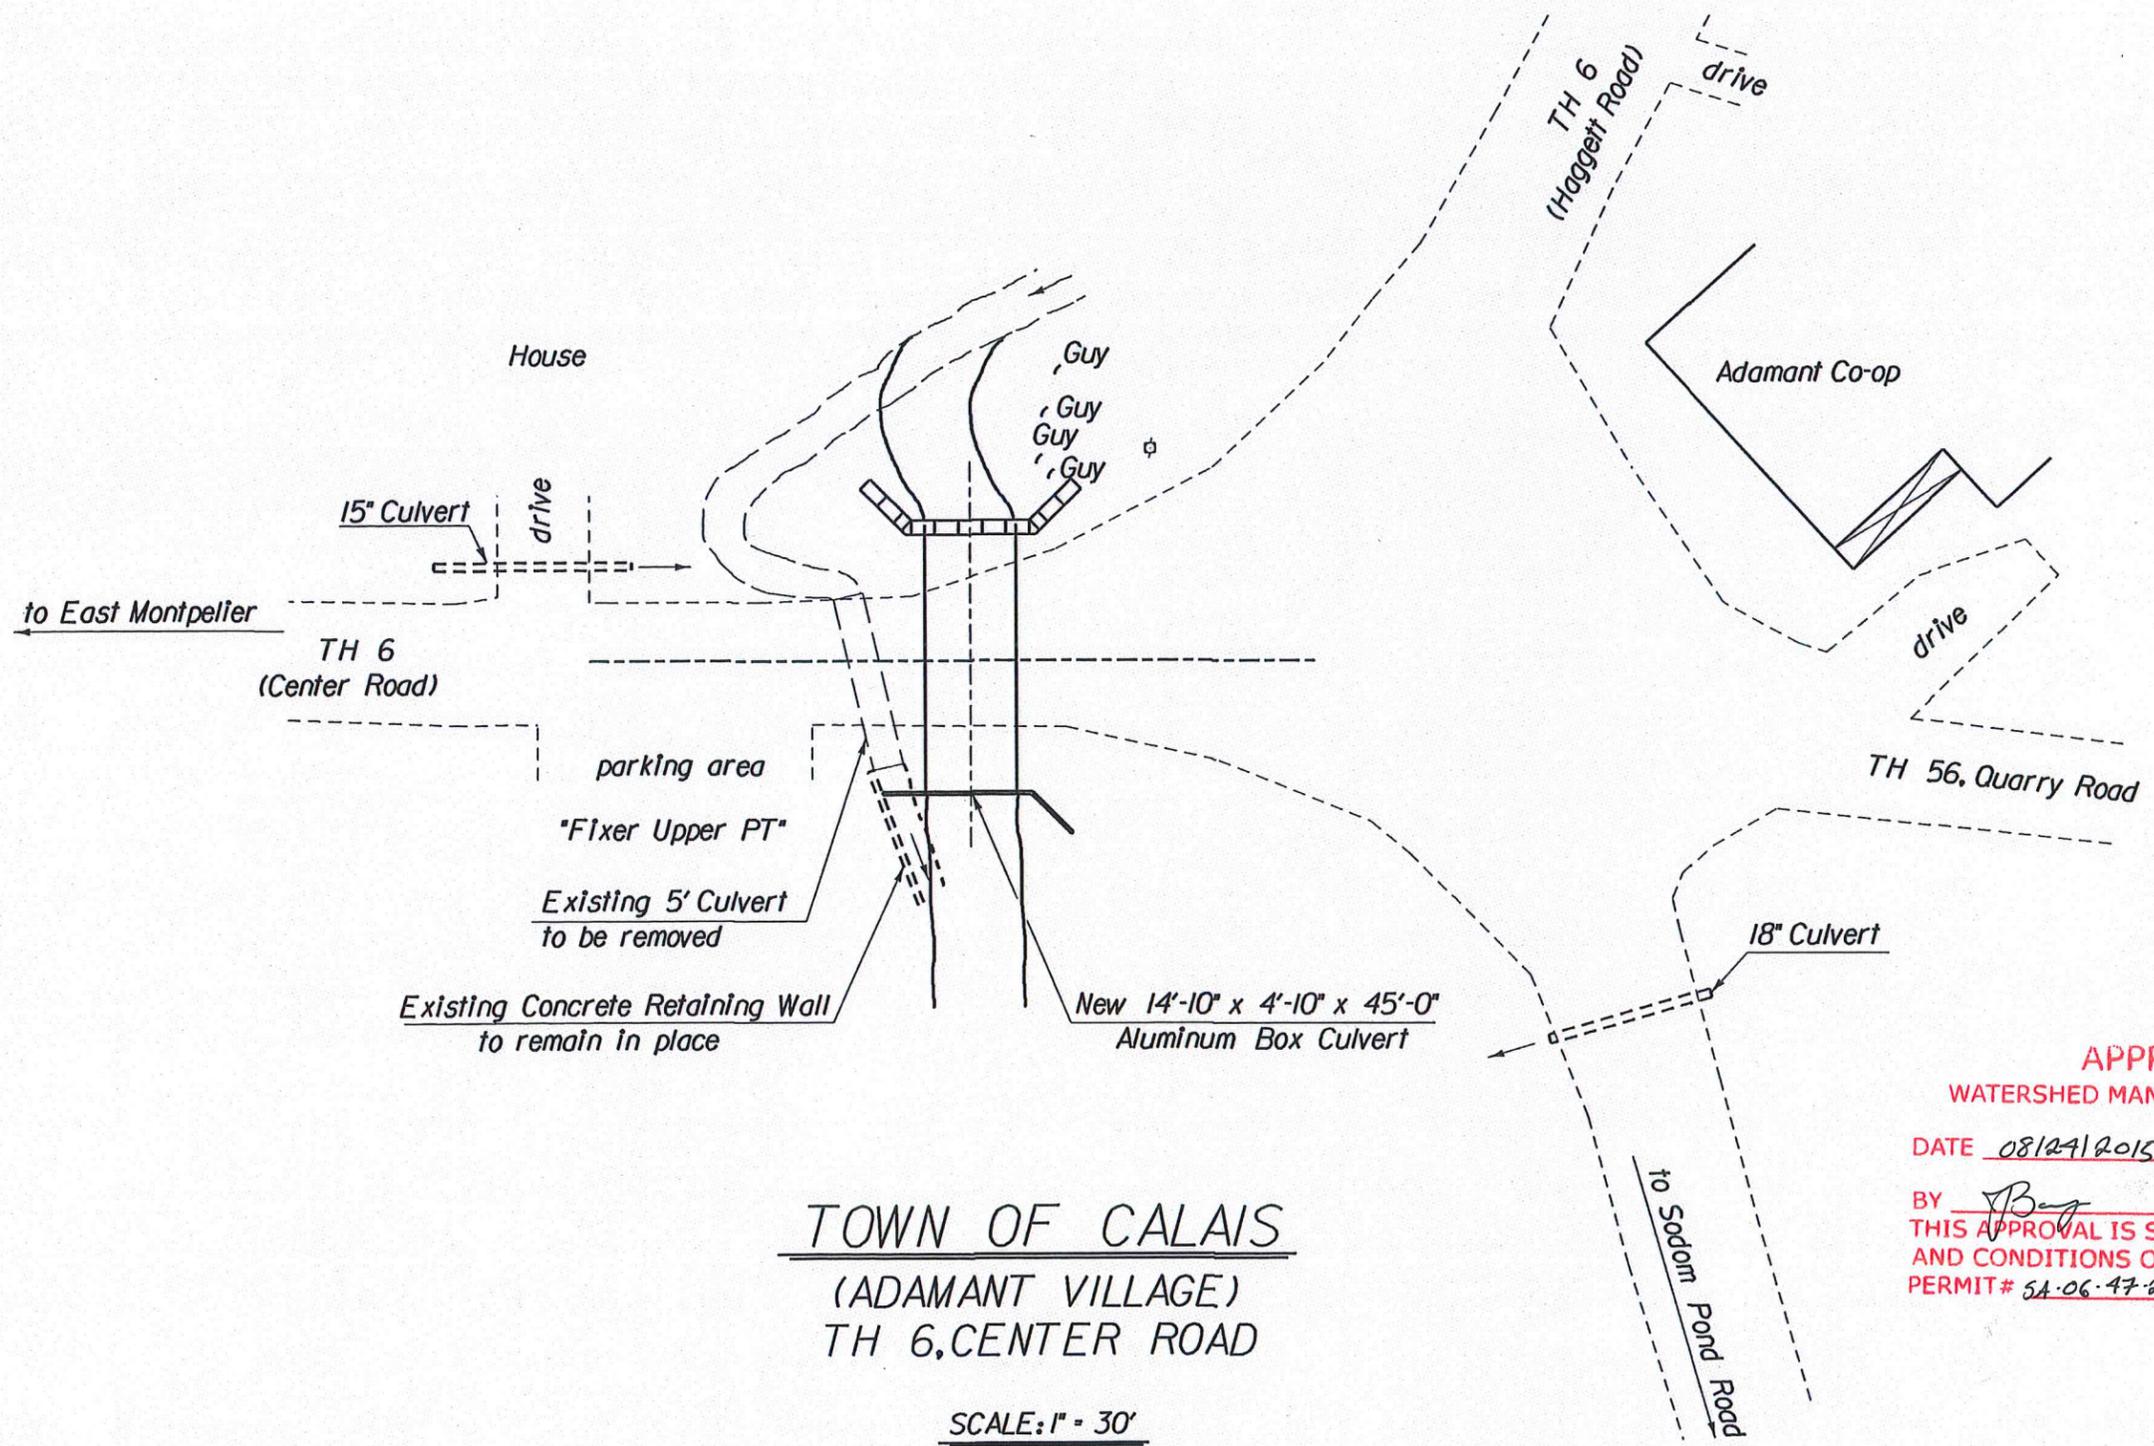


TOWN OF CALAIS
 (ADAMANT VILLAGE)
 TH 6, CENTER ROAD

SCALE: 1" = 30'

08/24/2015

APPROVAL
 WATERSHED MANAGEMENT DIVISION
 DATE 08/24/2015
 BY [Signature]
 THIS APPROVAL IS SUBJECT TO THE TERMS
 AND CONDITIONS OF STREAM ALTERATION
 PERMIT # SA-06-47-2015 ISSUED HEREWITH

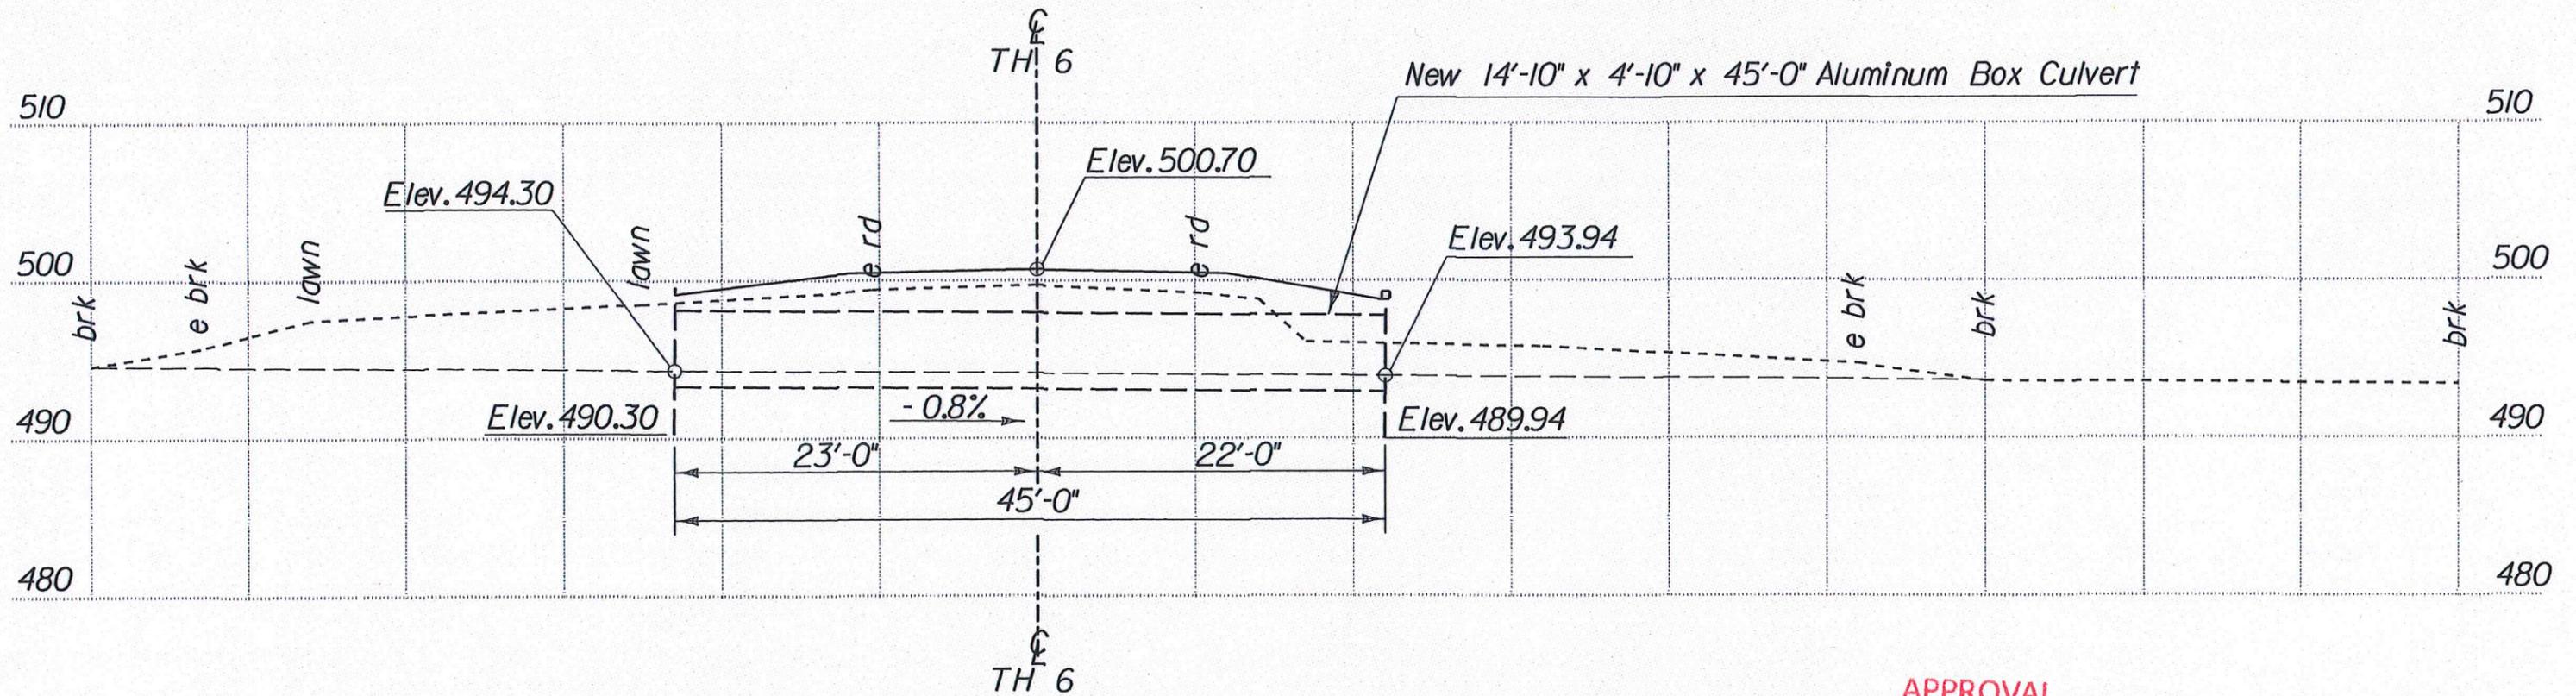

PROFILE ALONG NEW ALIGNMENT

1" = 10'-0" Horizontally
1" = 10'-0" Vertically

APPROVAL
 WATERSHED MANAGEMENT DIVISION
 DATE 08/24/2015
 BY [Signature]
 THIS APPROVAL IS SUBJECT TO THE TERMS
 AND CONDITIONS OF STREAM ALTERATION
 PERMIT # 5A-05-47-2015 ISSUED HEREWITH

TOWN OF CALAIS
 TH 6, CENTER ROAD
 08/24/2015