

Vermont Department of Environmental Conservation

Watershed Management Division
1 National Life Drive, Main 2
Montpelier VT 05620-3522
www.watershedmanagement.vt.gov

Agency of Natural Resources

[phone] 802-828-1535
[fax] 802-828-1544

AUTHORIZATION TO CONDUCT NEXT FLOOD MEASURES

Pursuant to Section F of the Vermont Stream Alteration General Permit

Project Number: **SA-06-__55_____ -2015**

Applicant Name: New England Central Railroad Phone: (802) 324-3880

Mailing Address: 2 federal Street 201; St. Albans; VT; 05478

Project Location: 43.8602,-72.6446, (Lat, Long)

Email: Rick.boucher2@gwrr.com

The Secretary of the Vermont Agency of Natural Resources (VT ANR) has determined that:

1. This project authorizes Streambank stabilization, approximately 150 l.f. and 20feet high along the Third Branch of the White River
2. The proposed activity is eligible for coverage under the VT ANR Stream Alteration General Permit – Next Flood Measures.
3. The proposed activity will meet the terms and conditions of Section F of the General Permit provided:
 - a) The project will be completed and approved as shown on the plan dated 11/09/2015, prepared by Bazin Brother's Trucking and Paving, and approved by the Vermont Agency of Natural Resources.
 - b) The project is proportional to the threat and conditioned to cease when the threat to life or to improved property has ended.
 - c) The project will not result in a threat to life, public health or safety.
 - d) The project will meet the standards detailed in subsection E.2.1 and E.2.2 of the General Permit.
 - e) The project will meet Stream Alteration Standards to the greatest extent possible.
 - f) A pre-construction meeting is held between the contractor, owner/applicant, and the ANR River Management Engineer.
 - g) The River Management Engineer is notified by phone or email when construction begins and when the project is complete.

If there are any changes in the project plan or deviation in construction from the plan, the Permittee must notify the River Management Engineer immediately.

If the project is constructed as you have described, as shown on the above referenced approved plans and according to the above conditions, there is no reason to expect any violation of Vermont Water Quality Standards.

Signed this 13th day of November, 2015


This permit expires October 1, 2016.

David K. Mears, Commissioner
Department of Environmental Conservation


by: 
Jaron Borg, River Management Engineer

Bazin Brother's Trucking and Paving
2425 Back Westminister Road
Westminister, VT 05158
Tel. (802) 463-2077 • Fax. (802) 463-2598

JOB GWRR - BETHEL
SHEET NO. _____ OF _____
CALCULATED BY JRM DATE 11/9/15
CHECKED BY _____ DATE _____
SCALE 1" = 6'

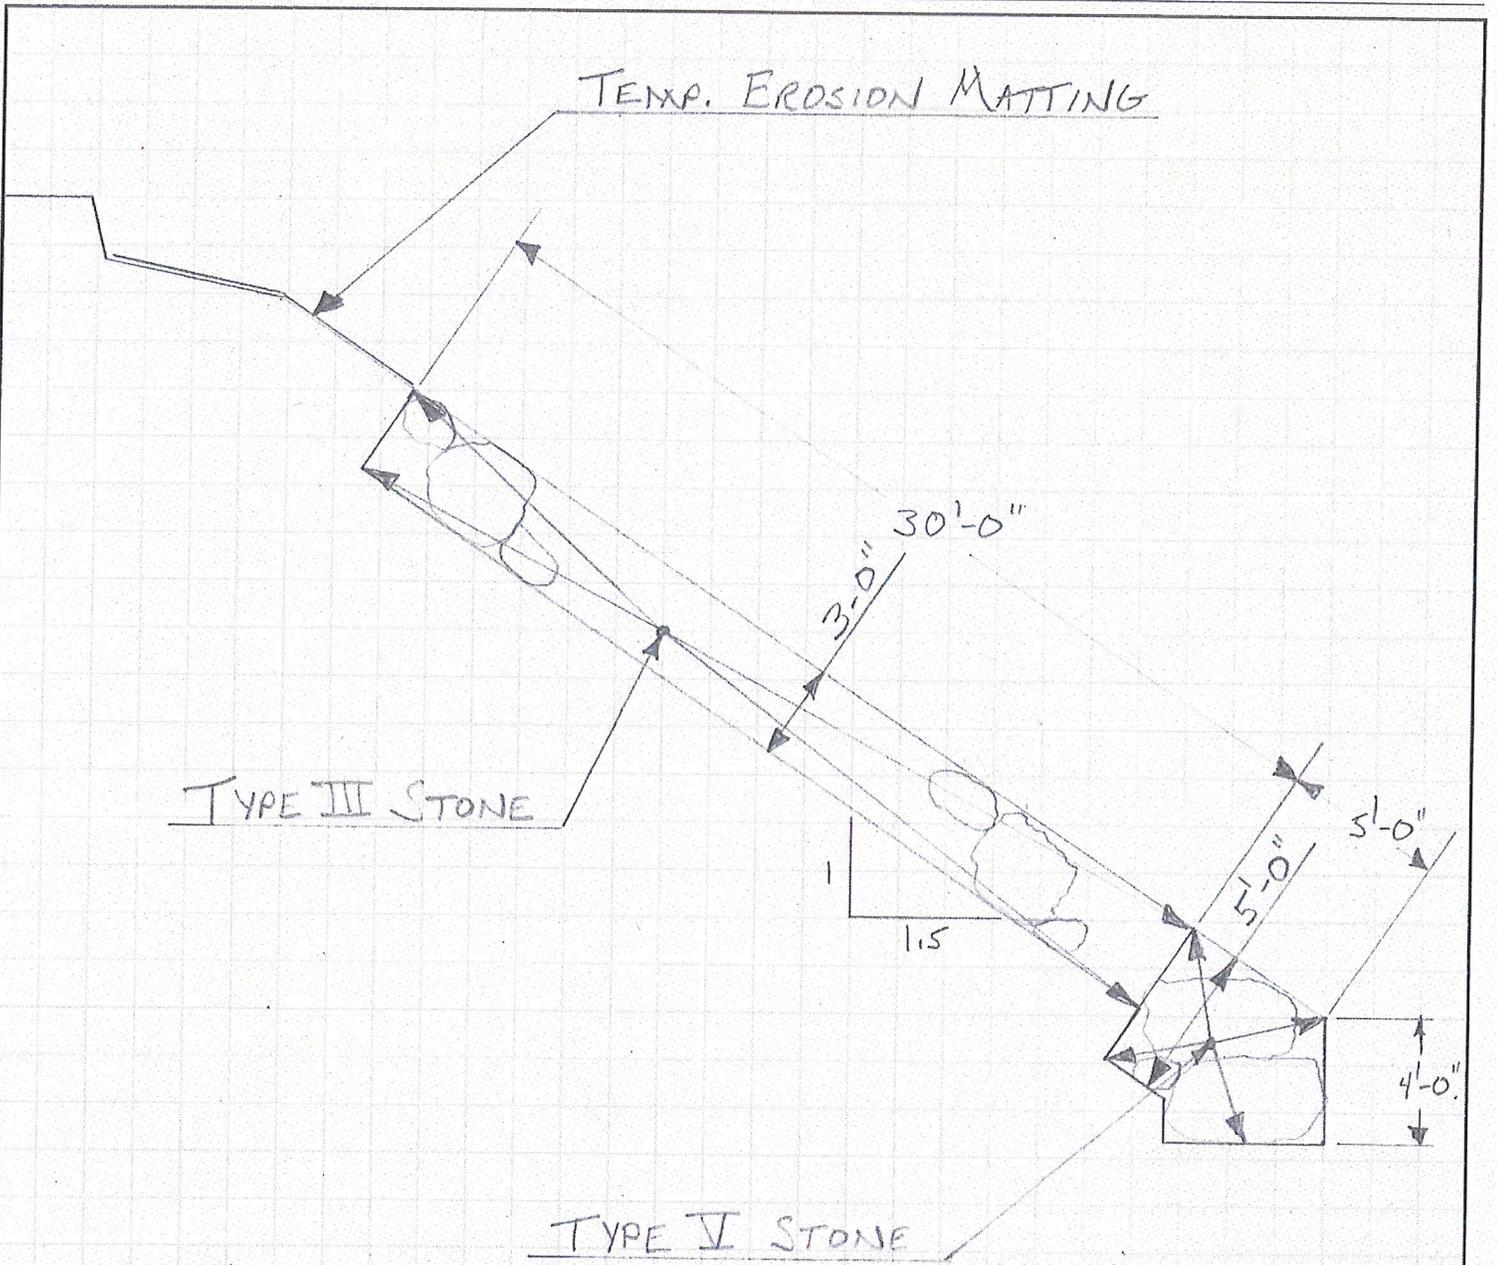

APPROVAL
WATERSHED MANAGEMENT DIVISION
DATE 11/13/2015
BY [Signature]
THIS APPROVAL IS SUBJECT TO THE TERMS
AND CONDITIONS OF STREAM ALTERATION
PERMIT # 9A-06-55-2015 ISSUED HERewith

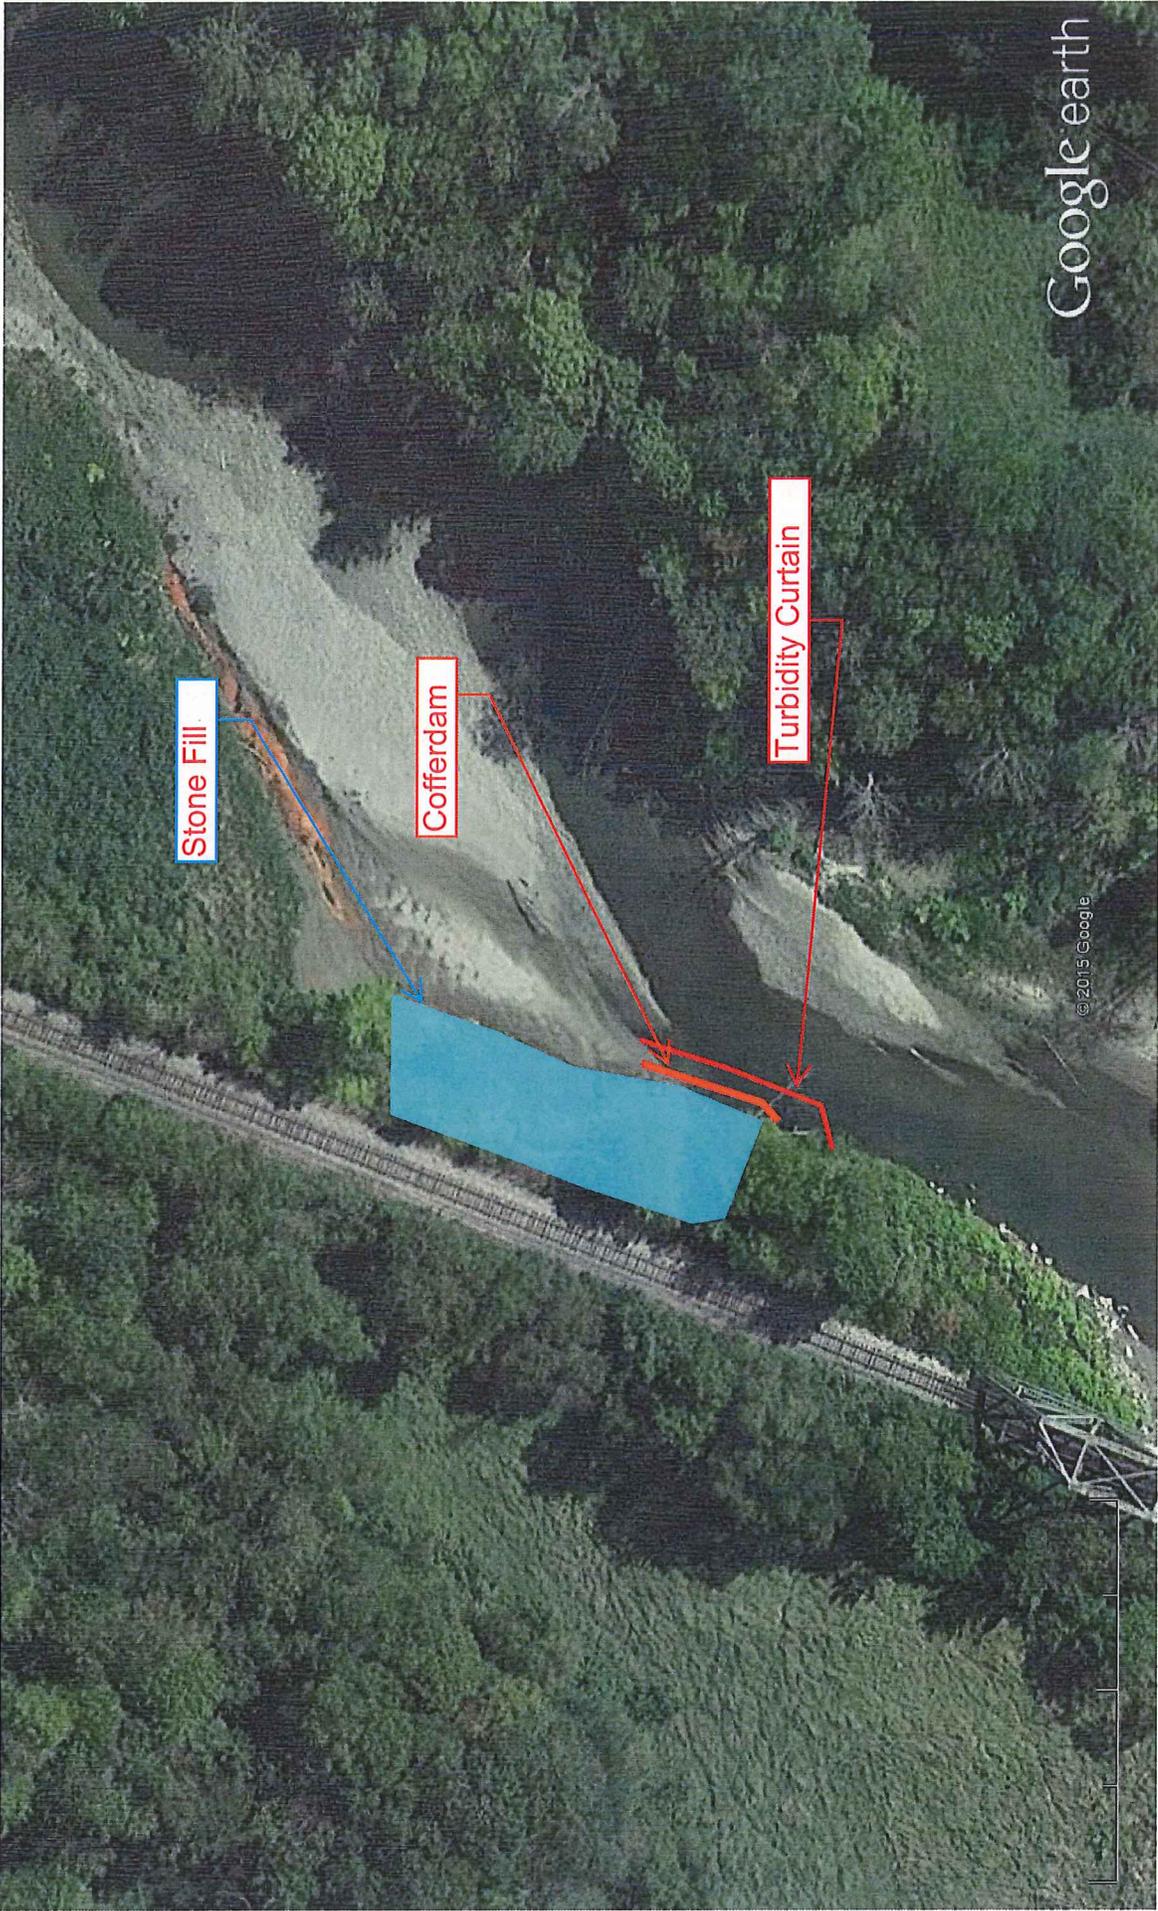

Google earth

Google earth

feet
meters



© 2015 Google

Stone Fill

Cofferdam

Turbidity Curtain

APPROVAL
WATERSHED MANAGEMENT DIVISION

DATE 11/13/2015

BY 
THIS APPROVAL IS SUBJECT TO THE TERMS
AND CONDITIONS OF STREAM ALTERATION
PERMIT # SA06-55-2015 ISSUED HEREWITH