


APPENDIX A

PLAN VIEW


DESIGN DRAWINGS

[Back to Table of Contents
in Trout River Report](#)

Drawing 1 Plan View of Trout River Stable Channel Restoration Project

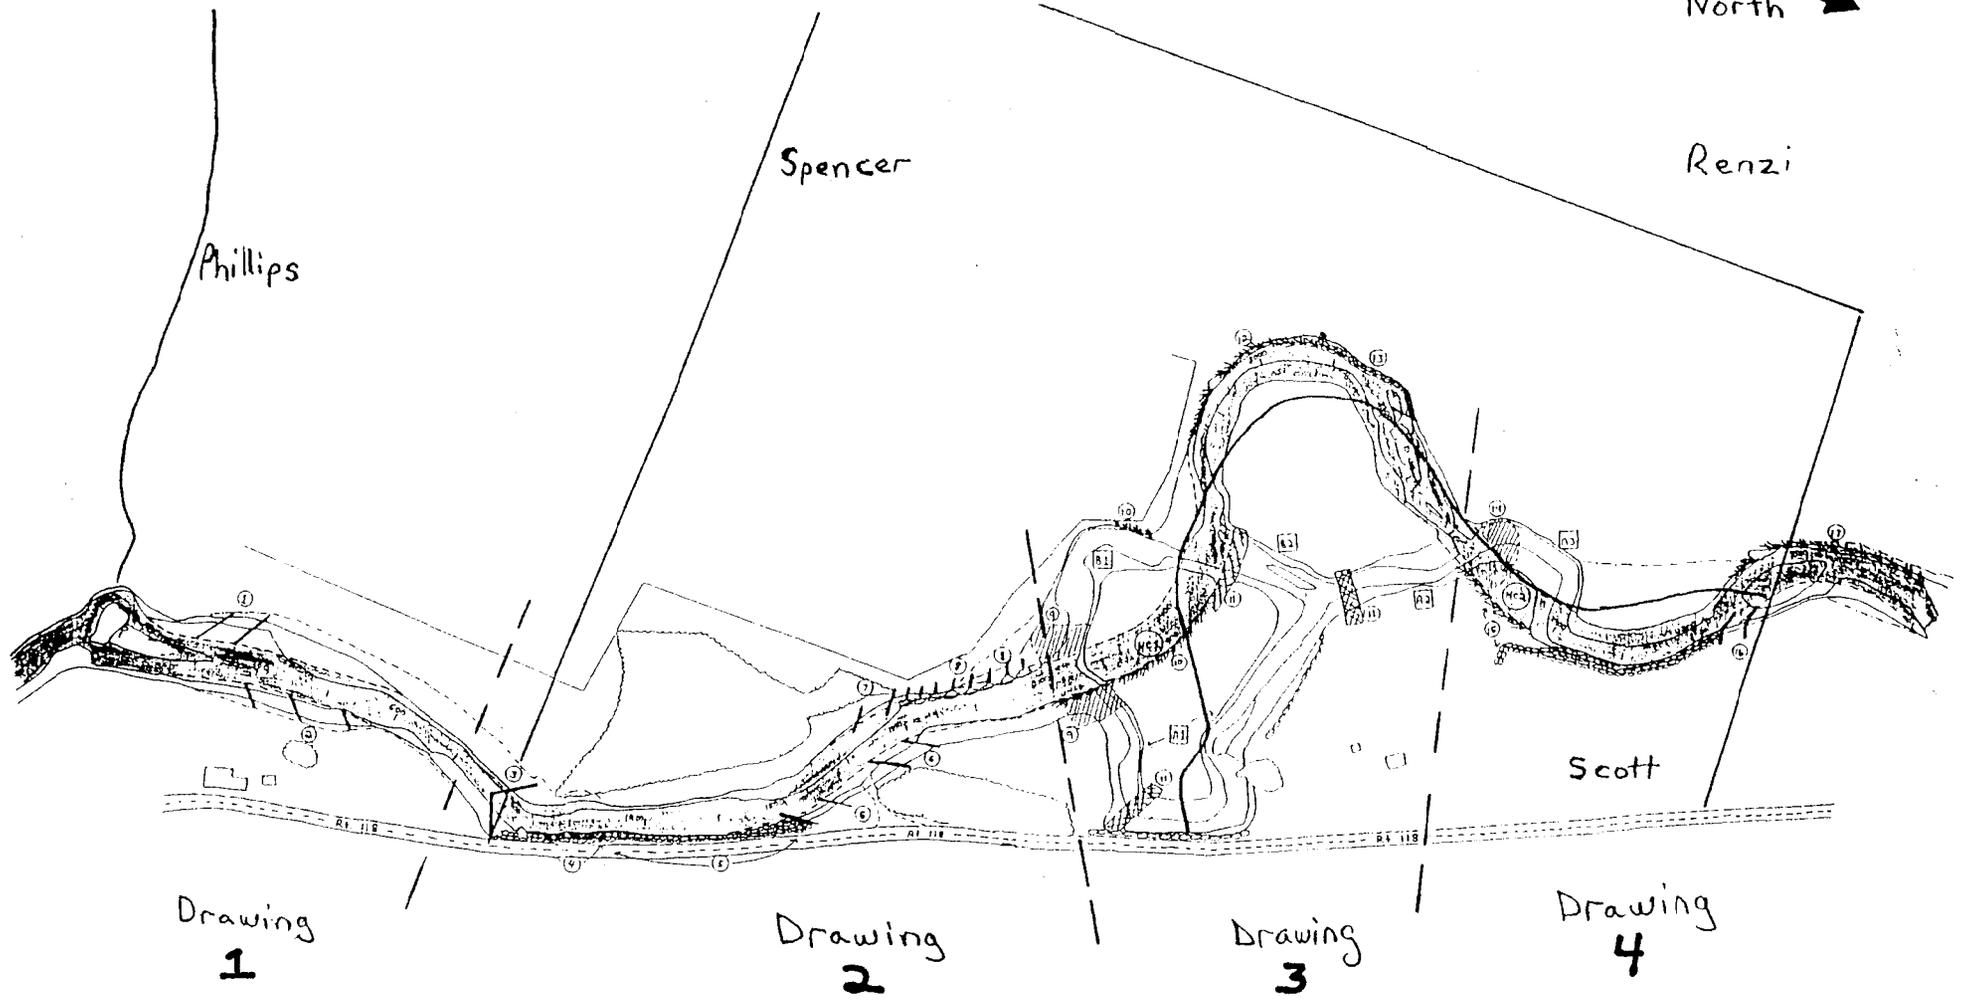


Drawing 2 Trout River Plan View, Structures 1, 2, and 3

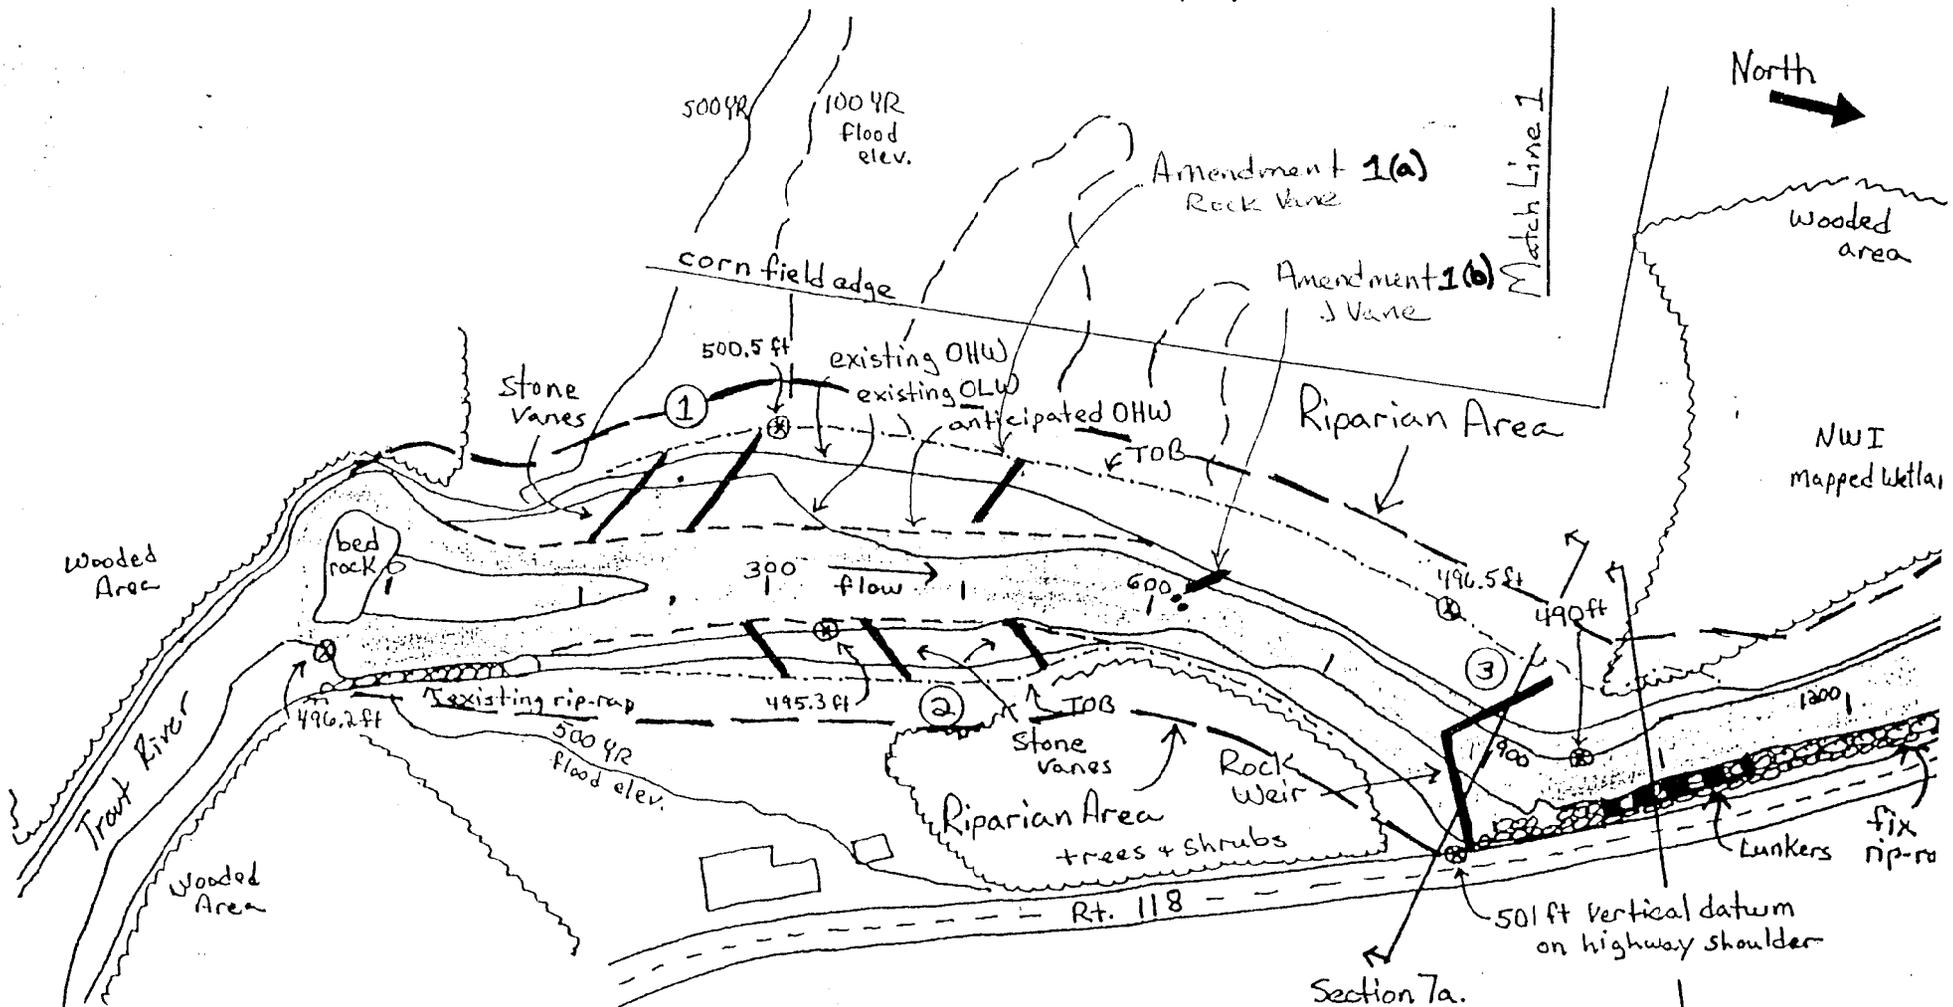

* Riparian Area shall be planted in accordance with sheet 7


Scale 1" = 150'

Drawing 3. Trout River Plan View, Structures 3 through 9

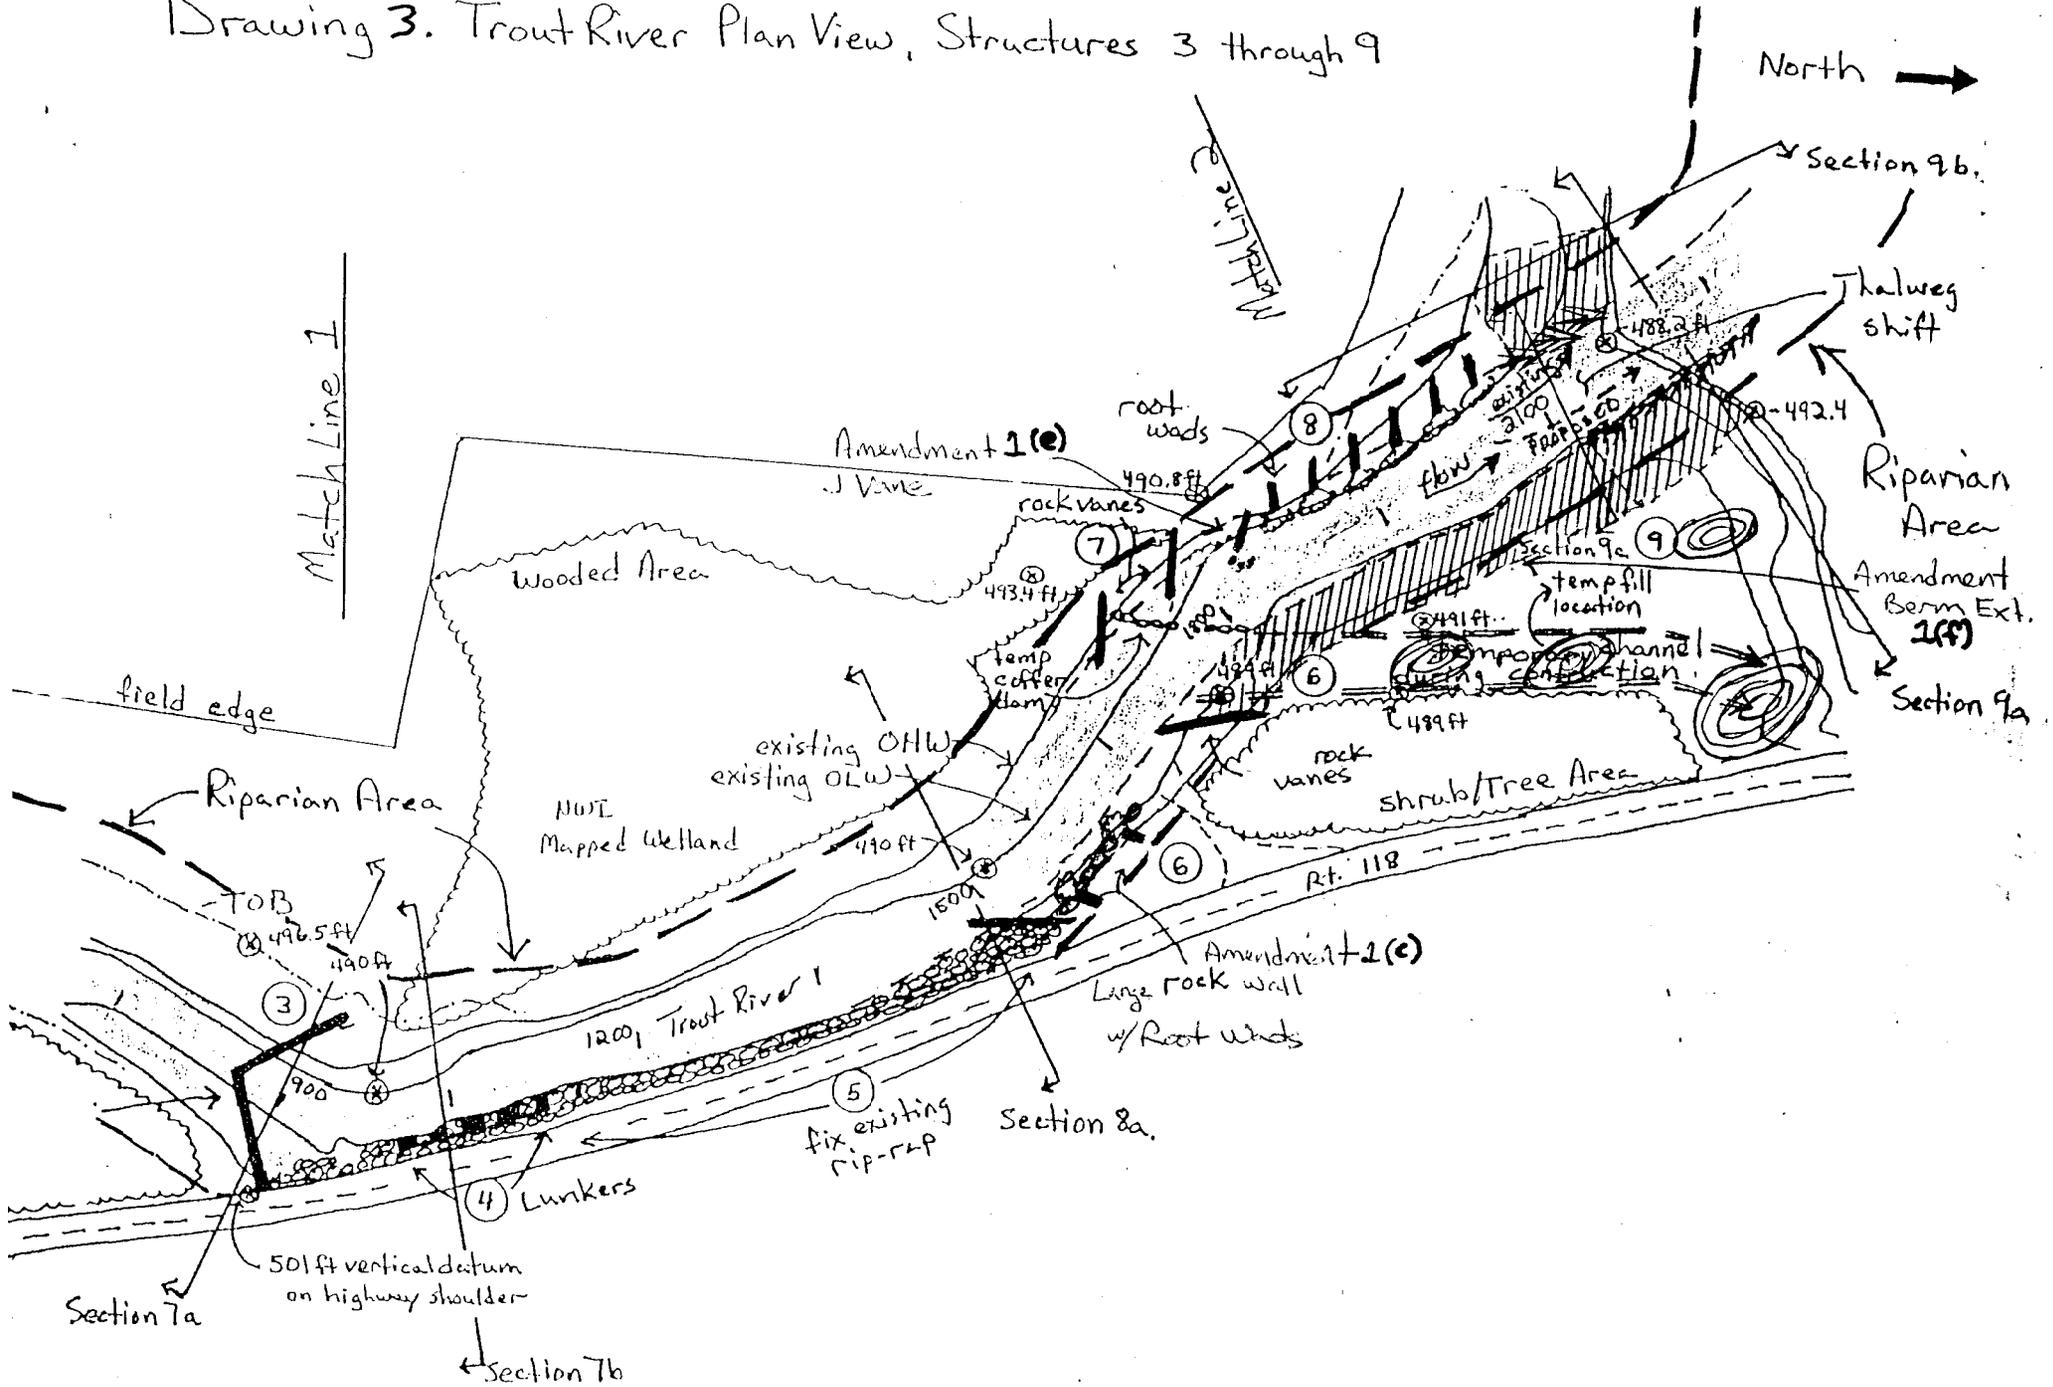

Scale 1" = 150'

Drawing 4 Trout River Plan View

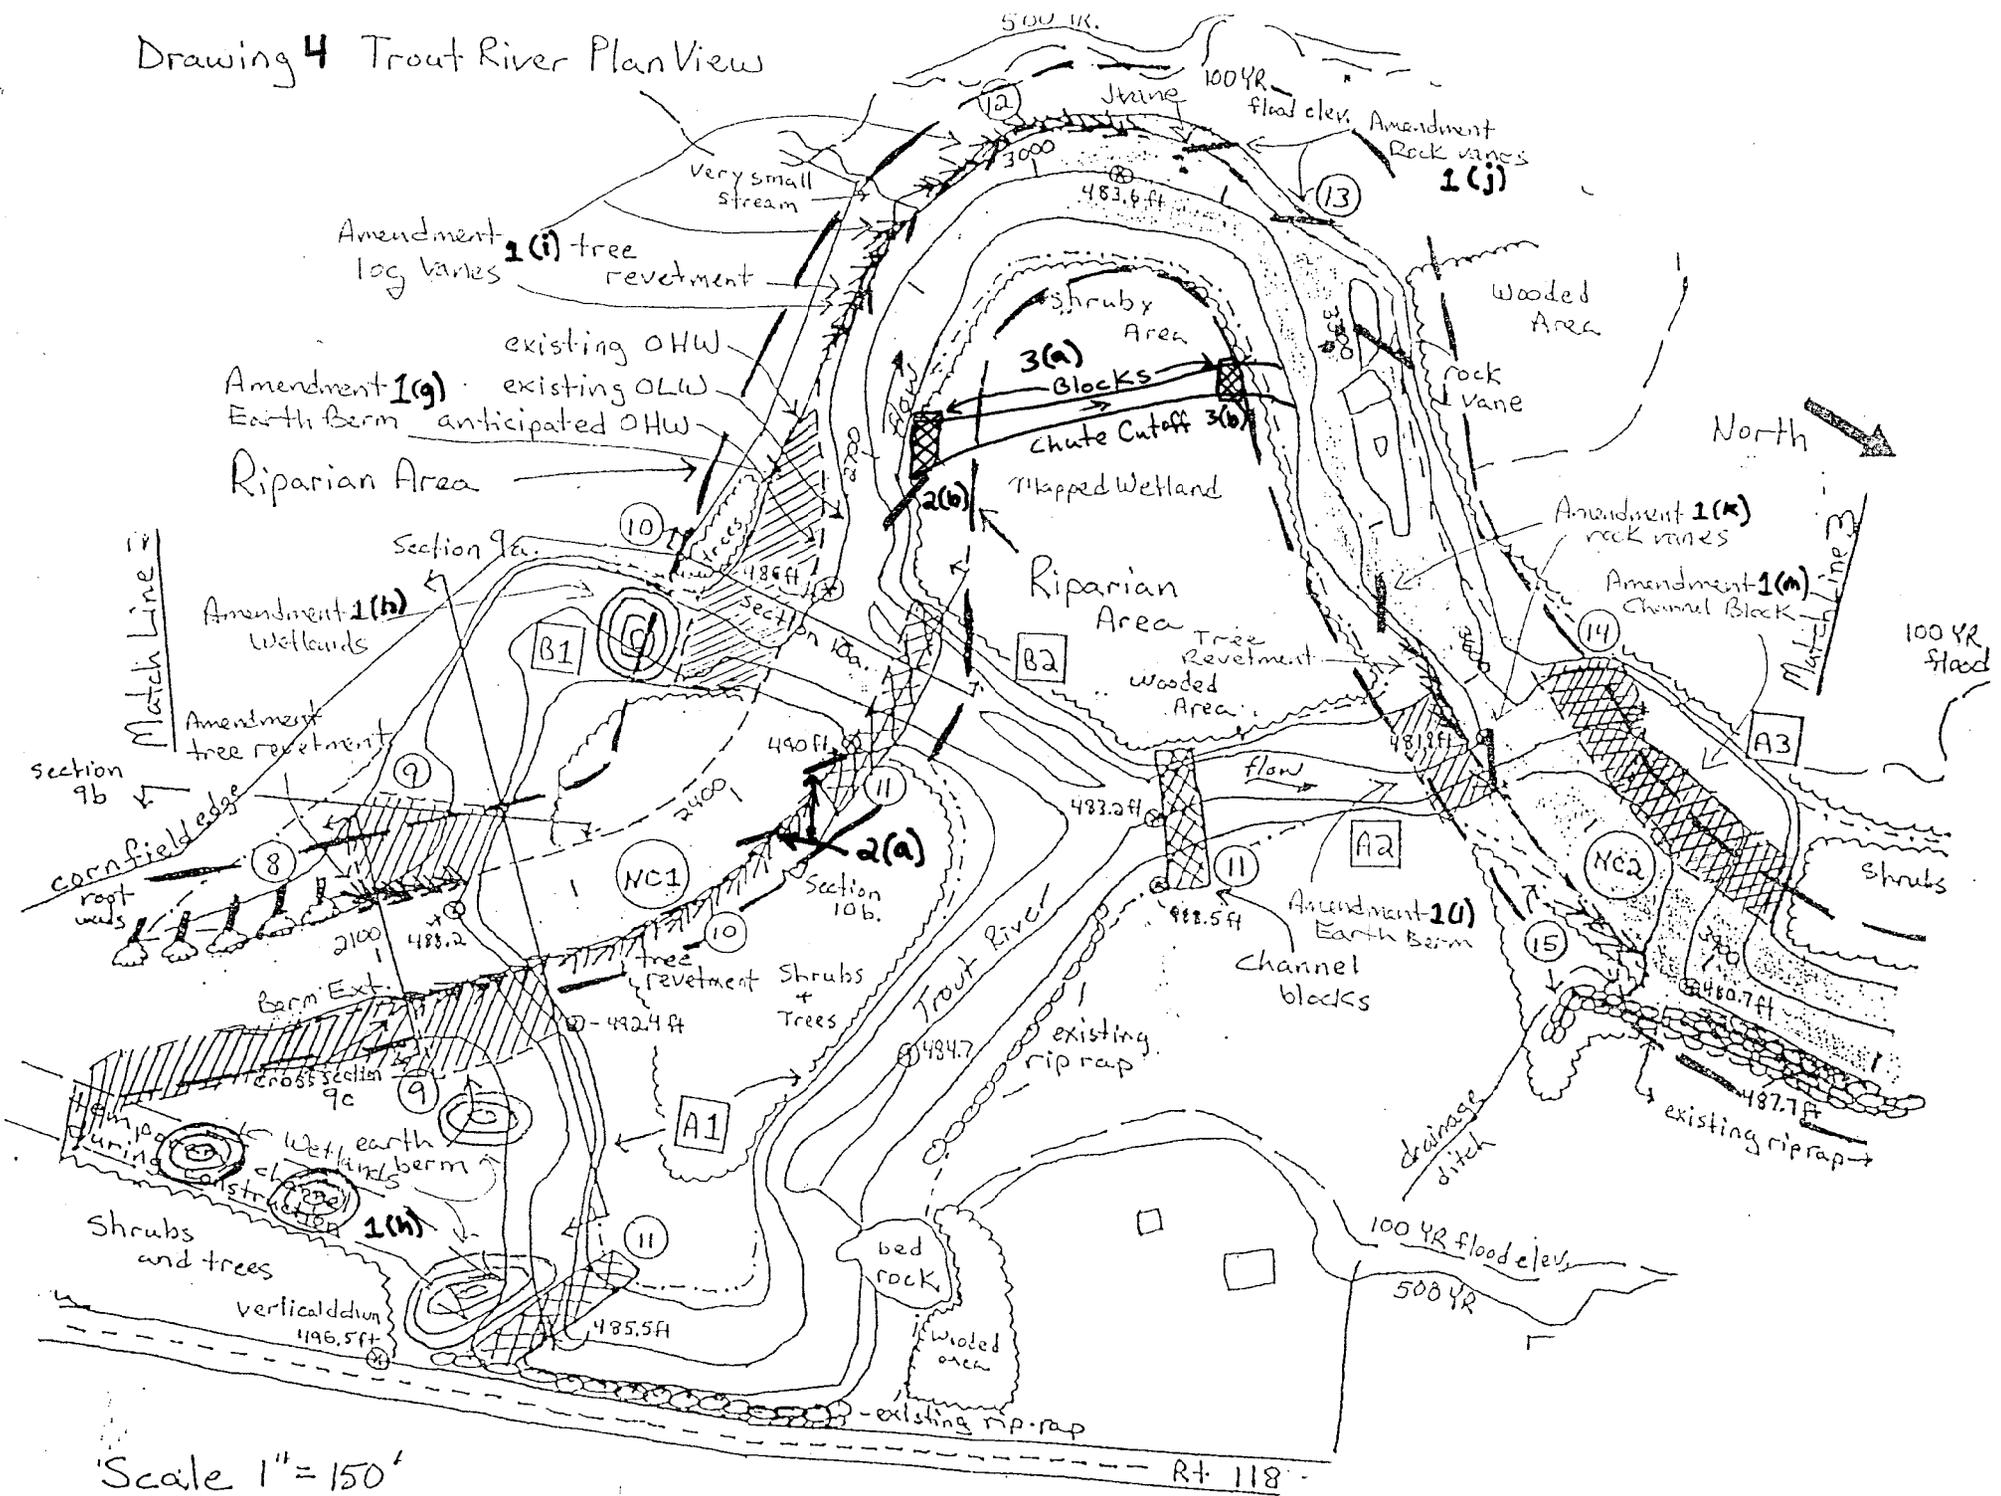

Scale 1" = 150'

R+ 118

Drawing 5 Trout River Plan View, Structures 14 through 17

