

VT0120040

PUBLIC NOTICE
NOTICE OF INTENT FOR DISCHARGES FROM PETROLEUM
RELATED REMEDIATION ACTIVITIES
SUBJECT TO GENERAL PERMIT NO. 3-9004

INSTRUCTIONS ON REVERSE SIDE

NOTICE OF INTENT NO. **3-4213**



1. Applicant: Shelburne Road Gulf
 Legal Entity: Private State Municipal Other Describe

2. Address of Applicant: 22 Imperial Drive; S. Burlington, VT 05403
 Telephone: (802) 862-4731

3. Name of Facility: Shelburne Road Gulf DEC Site No. (if applicable):
 Location of Facility (Street & Town(s) and include USGS Map): 793 Shelburne Road, S. Burlington, VT 05403

4. Type of Contamination: Gasoline and Fuel Oil
 Source of Contamination: Leaking Underground Storage Tanks
 Description of Contamination: Contaminated groundwater

5. Description of Treatment System: Contaminated groundwater is currently entering an oil/water separator that discharges off site. The outlet will be plugged and the water entering the separator will be captured and treated.
 Maximum Daily Design Flow (gpd): 5,000 gallons
 Attach Site Schematics (site features, extent of contamination and detailed design of treatment system) see attached

6. Anticipated Start Date of Discharge: 7/20/15
 Anticipated Duration of Discharge: 7/20/16 *per e-mail meant August. of order 8/5/15*

7. Discharge Point(s) and Receiving Water(s): Discharge point: on site overland
 Receiving water: Potash Brook
 Describe Conveyance to Receiving Water(s): Treated water will be discharged overland which ultimately discharges to Potash Brook
 Receiving Water Watershed area (square miles): 7.5
 Mapping (include USGS map and indicate site location, discharge point and pathway to receiving water) see attached

8a. Application fee: \$240.00 8b. Date of Application: 7/8/15

APPLICANT CERTIFICATION:
(must check box)

I hereby certify that I am responsible for the discharges from petroleum related remediation activities.

I also certify that I have read General Permit 3-9004 and agree to abide by its terms.

I also certify that concurrent with the submittal of this Public Notice/Notice of Intent to the Department of Environmental Conservation, I have submitted a copy of this Public Notice/Notice of Intent to the municipal clerk in the municipality(ies) in which the discharge(s) occur.

9. ERNEST C. MORCHER OWNER
 Print or Type Name Title
[Signature] 7/13/15
 Signature of applicant Date

PUBLIC COMMENT

Public comments concerning this Notice of Intent to discharge under General Permit No 3-9004 are invited and must be submitted within 10 days of receipt of this Notice by the municipal clerk. Comments should address how the application complies with the terms and conditions of General Permit No. 3-9004. All written comments received within the time frame described above will be considered by the Department of Environmental Conservation in its final ruling to grant or deny authorization to discharge under General Permit No. 3-9004. Any person may, within thirty (30) days of the final ruling by the Department of Environmental Conservation to grant or deny authorization to discharge, appeal the ruling to the Environmental Court pursuant to 10 V.S.A. Chapter 220.

Send written comments to: VT Department of Environmental Conservation
Watershed Management Division
One National Life Drive, Main Building, 2nd Floor
Montpelier VT 05620-3522

A copy of General Permit No. 3-9004 may be obtained accessing our website at <http://www.watershedmanagement.vt.gov/water/water.htm>

For Department Use Only:

**VERMONT DEPARTMENT OF ENVIRONMENTAL CONSERVATION
AUTHORIZATION TO DISCHARGE**

A determination has been made that the applicant meets the criteria necessary for inclusion under General Permit 3-9004. Subject to the conditions of General Permit No. 3-9004 the applicant is authorized to discharge from petroleum related remediation activities as described in Notice of Intent No. **3-4213**

DEC Reviewer: Carole Fowler Effective Date: August 14, 2015




Maptech U.S. Terrain Series™, ©Maptech, Inc. 603-433-8500

SOURCE: USGS 7.5' Minute Topographic Map Series

The Verterre Group
Environmental Scientists and Field Services

Fs1:/projec/15014/Site Location Map.dwg

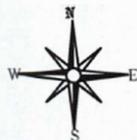

DRAWN BY: MR
CHECKED BY: SC
APPROVED BY: _____
DATE: 07/08/15
SCALE: 1" = 1,000'

The Verterre Group
414 Roosevelt Highway - Suite 200
Colchester, Vermont 05446
(802) 654-8663

FIGURE 1
SITE LOCATION MAP
Shelburne Rd. Gulf
793 Shelburne Rd
S. Burlington, Vermont


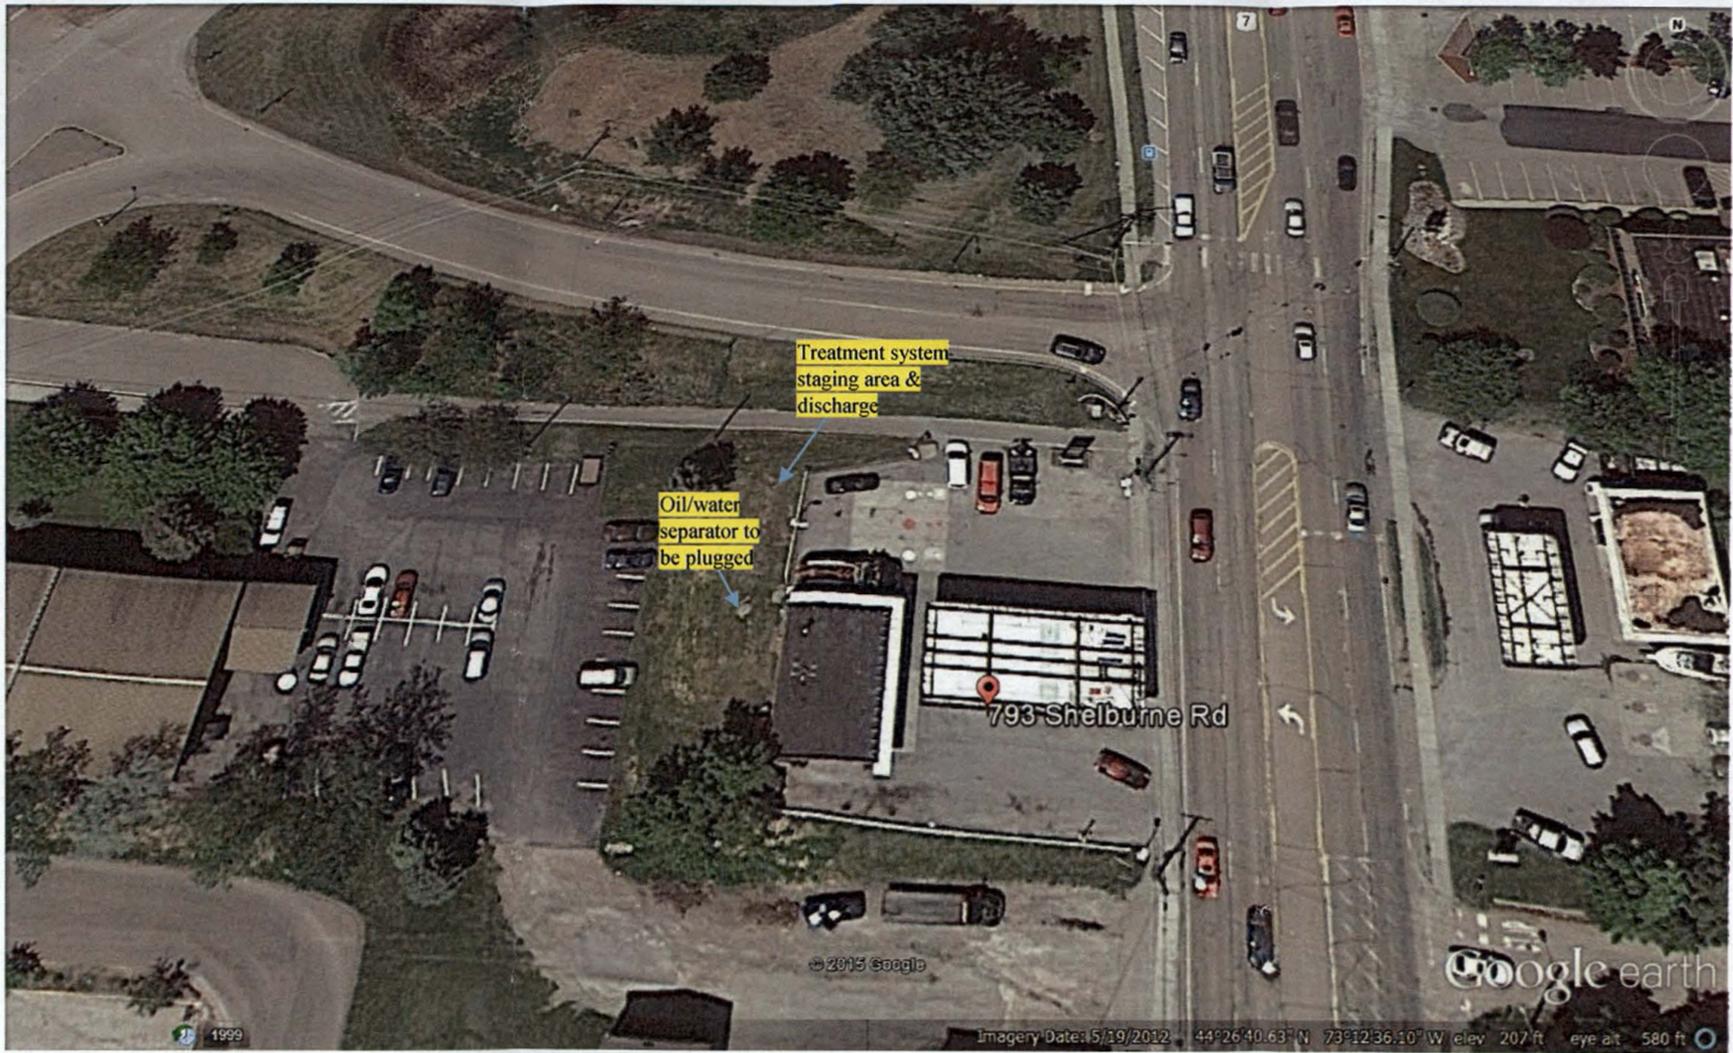


Figure 2: Aerial Site Plan showing staging area for treatment and discharge

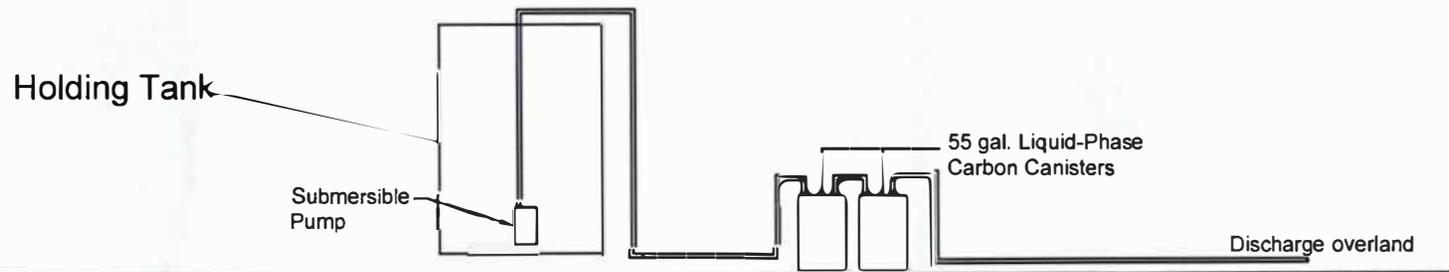

Project #15014	DRAWN BY: <u>DID.</u>
	CHECKED BY: <u>MER.</u>
	APPROVED BY: <u>SC.</u>
	DATE: <u>07/08/15.</u>
	SCALE: <u>Not to Scale.</u>

The Verterre Group
414 Roosevelt Highway - Suite 200
Colchester, Vermont 05446
(802) 654-8663

FIGURE 3
TREATMENT SYSTEM PLAN
Shelburne Road Gulf
793 Shelburne Road
South Burlington, Vermont



The Verterre Group
Environmental Scientists and Field Services



July 30, 2015

S. Burlington City Clerk
575 Dorset Street
S. Burlington, VT 05403

RE: Notice of Intent to Discharge
Shelburne Road Gulf, 793 Shelburne Road, S. Burlington, Vermont
Verterre Project No. 15014

Dear City Clerk:

On behalf of Ernest Hoechner (the property owner), The Verterre Group (Verterre) prepared the attached notice of intent to discharge treated water for the Shelburne Road Gulf located at 793 Shelburne Road in Shelburne, Vermont. We are planning to treat petroleum contaminated groundwater that is currently flowing into an oil water separator and discharge the treated groundwater overland. As required by the State of Vermont's Agency of Natural Resource, Wastewater Management Division, we have submitted copies of the Notice of Intent as follows:

1. The original has been mailed to the Watershed Management Division on July 30, 2015.
2. One copy of the application has been mailed to the South Burlington clerk on July 30, 2015.
3. One copy of the application is being retained by the applicant.

If you have any questions regarding this submittal, please feel free to call me at 802-654-8663, ext. 11.

Sincerely,
The Verterre Group

Martha Roy
Project Manager

cc: VTDEC, Watershed Management Division
G:\15014\notice of intent to discharge_2015.doc